



LOOKING TO PORT IN SHOWER

Scale: 1:24

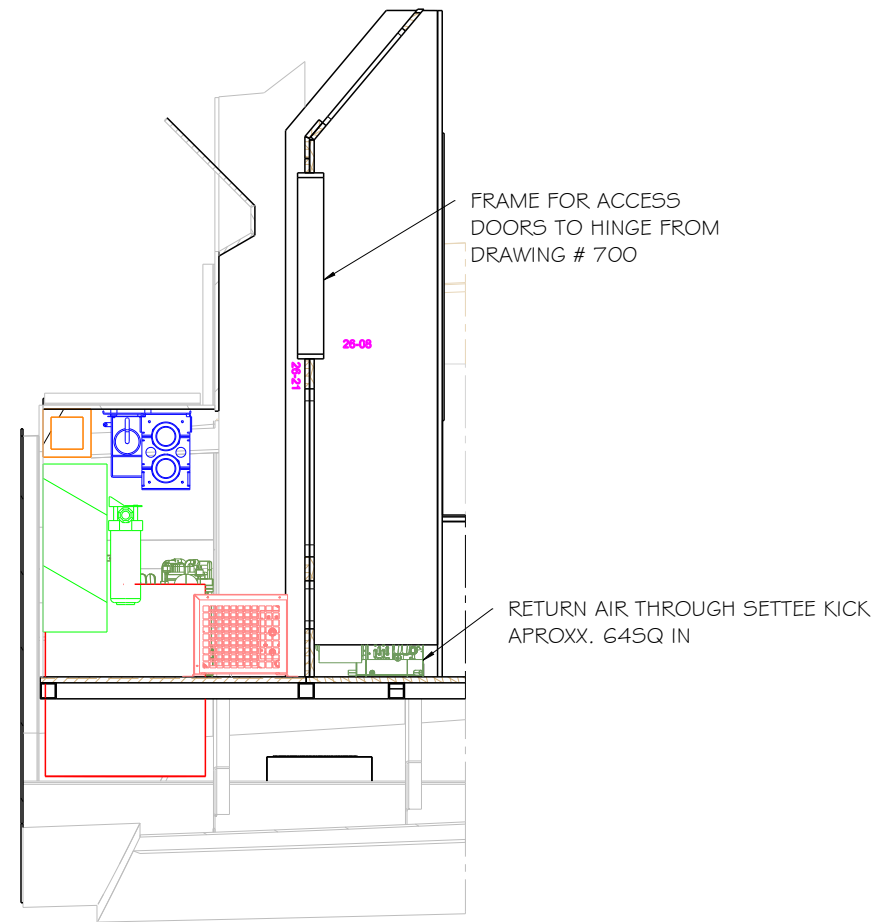

LOOKING TO PORT AT SETTEE AREA

Scale: 1:24

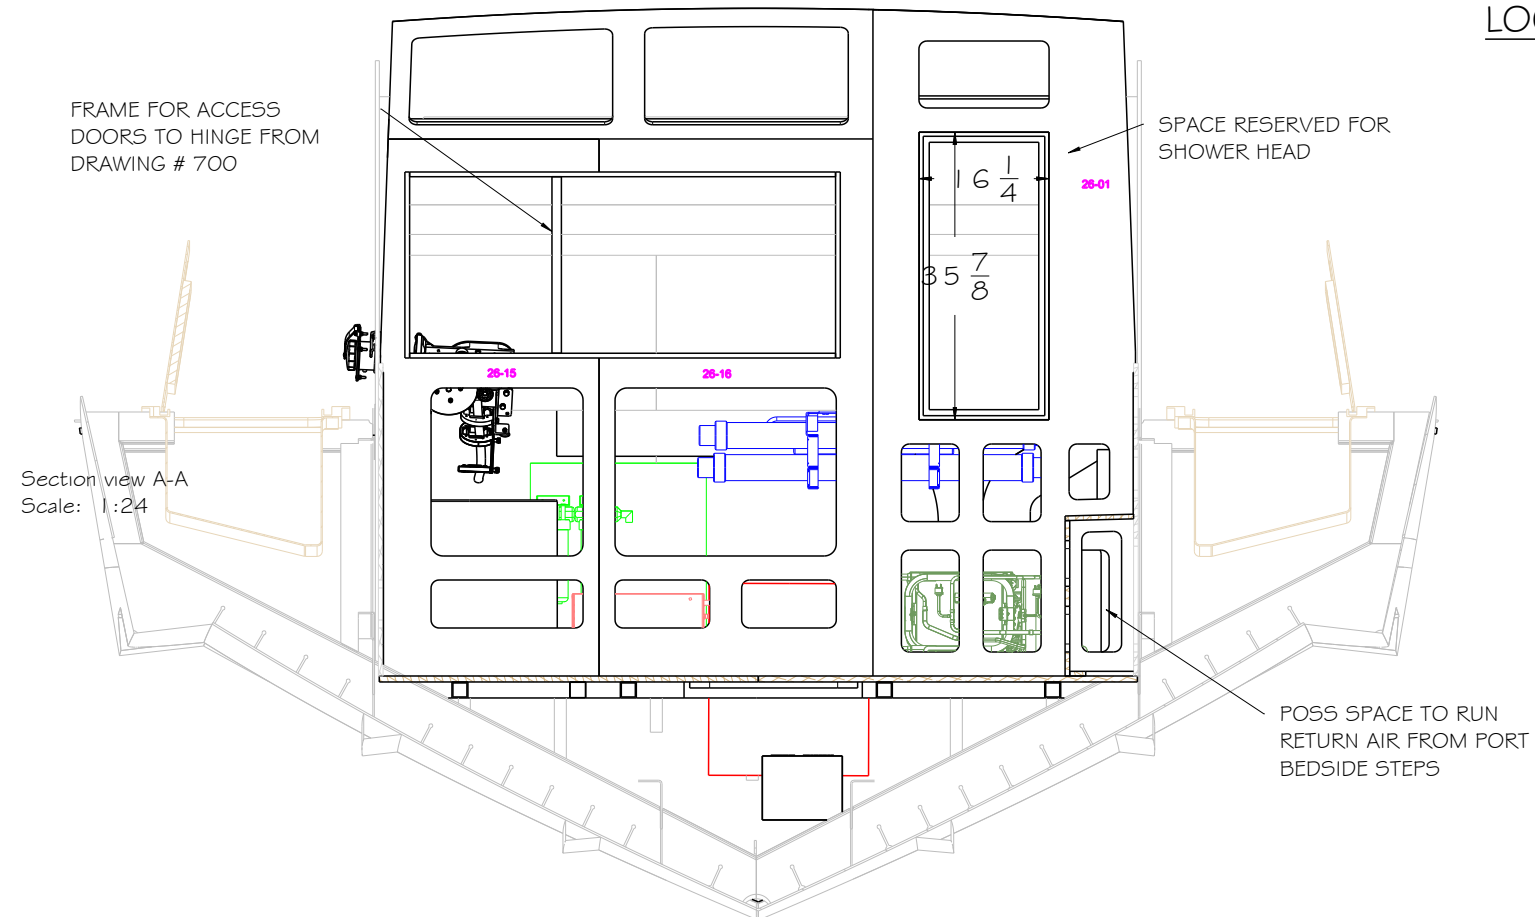


Section view A-A
Scale: 1:24

| |
|---------------------------------|
| ISSUED : August 1, 2023 9:08 AM |
| DRAWING BY : PVT |
| CHECKED BY : |

PROJECT 53
BOATWORKS

| | | | |
|-----------------------------|------------|-------------|-----|
| SHEET# 2 / 4 | FOR REVIEW | APPROVED BY | REV |
| G26-AFT WALL ROUGH IN REV B | | | REV |



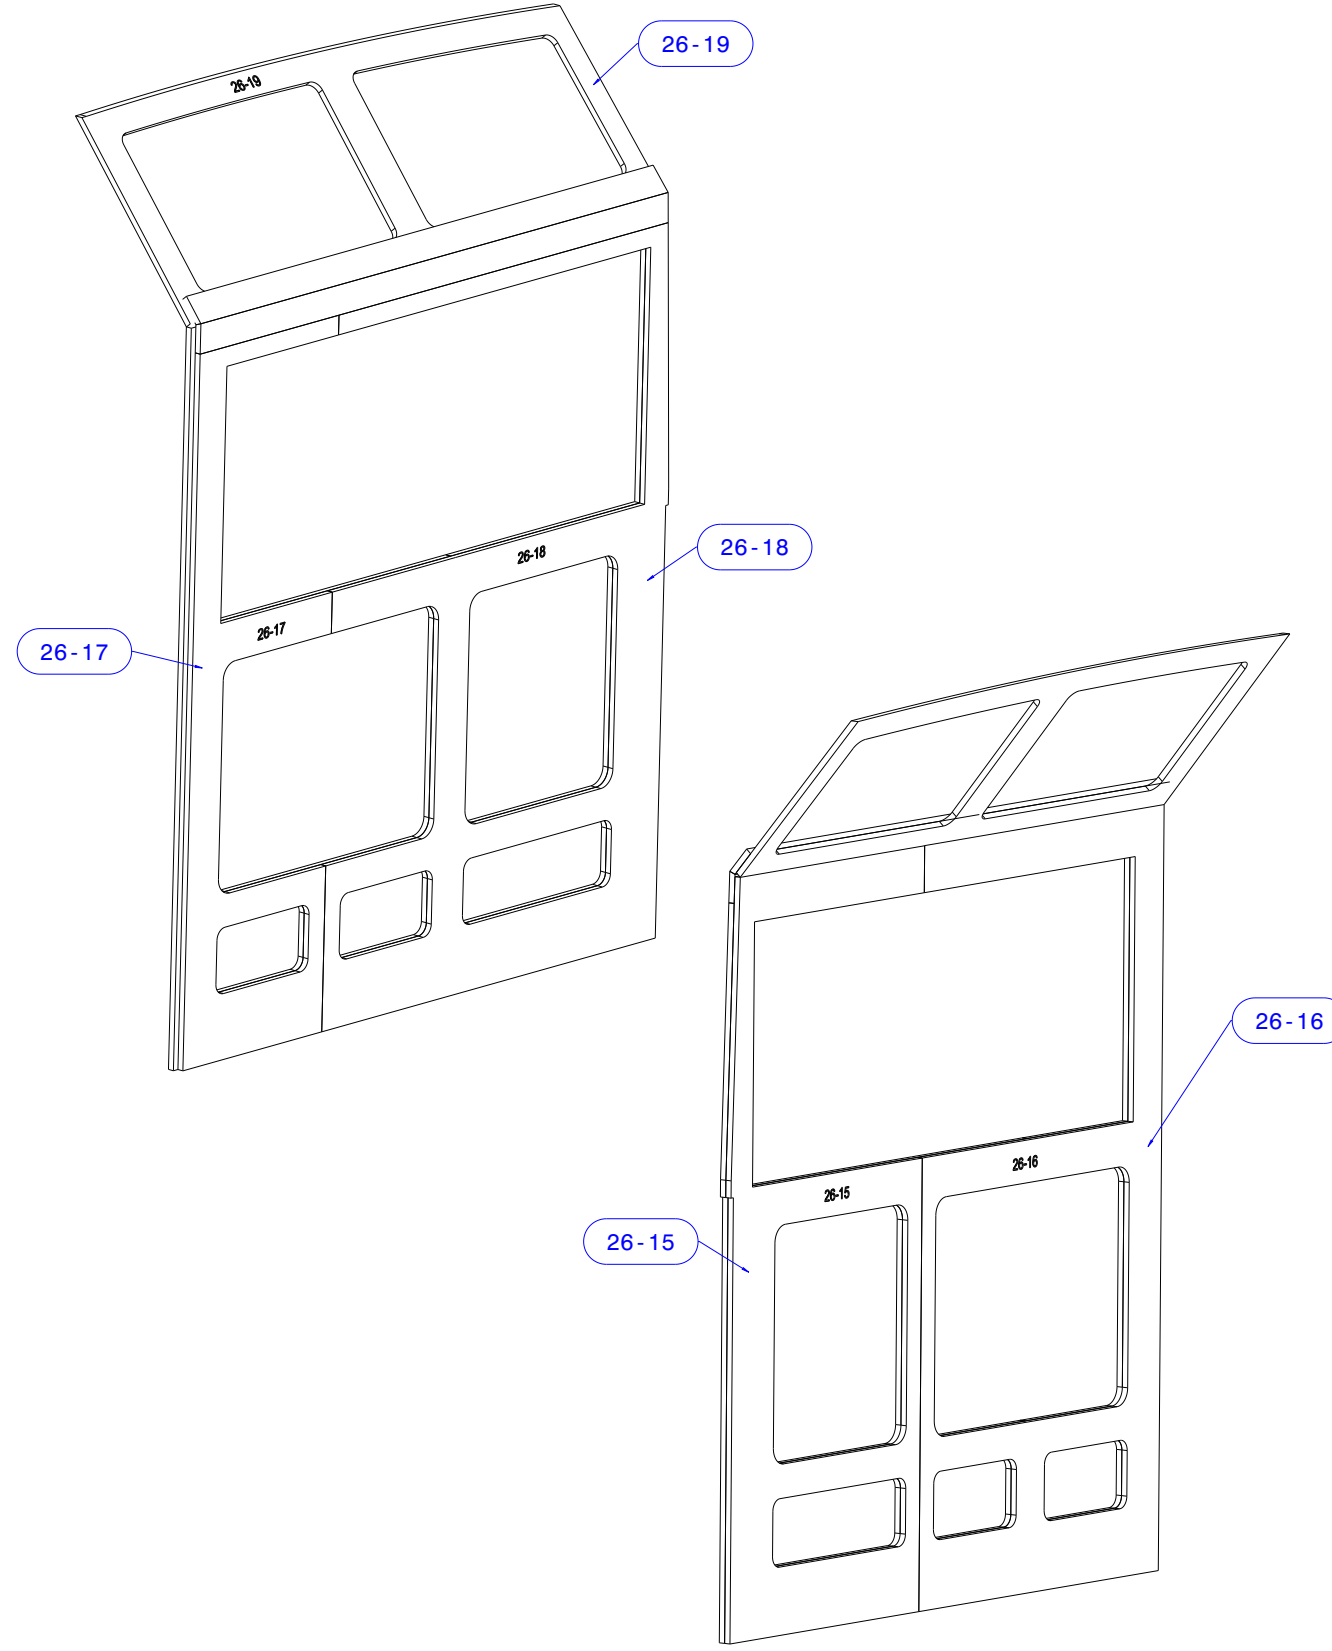

| REVISION | REVISION DATE | ISSUED BY | CHECKED BY |
|----------|---------------|------------------------|------------|
| | | August 1, 2023 9:08 AM | PVT |
| | | | |

PROJECT 53
BOATWORKS

| SHEET# | STATUS | APPROVED BY | REV |
|-----------------------------|------------|-------------|-----|
| 3 / 4 | FOR REVIEW | | REV |
| G26-AFT WALL ROUGH IN REV B | | | |

