




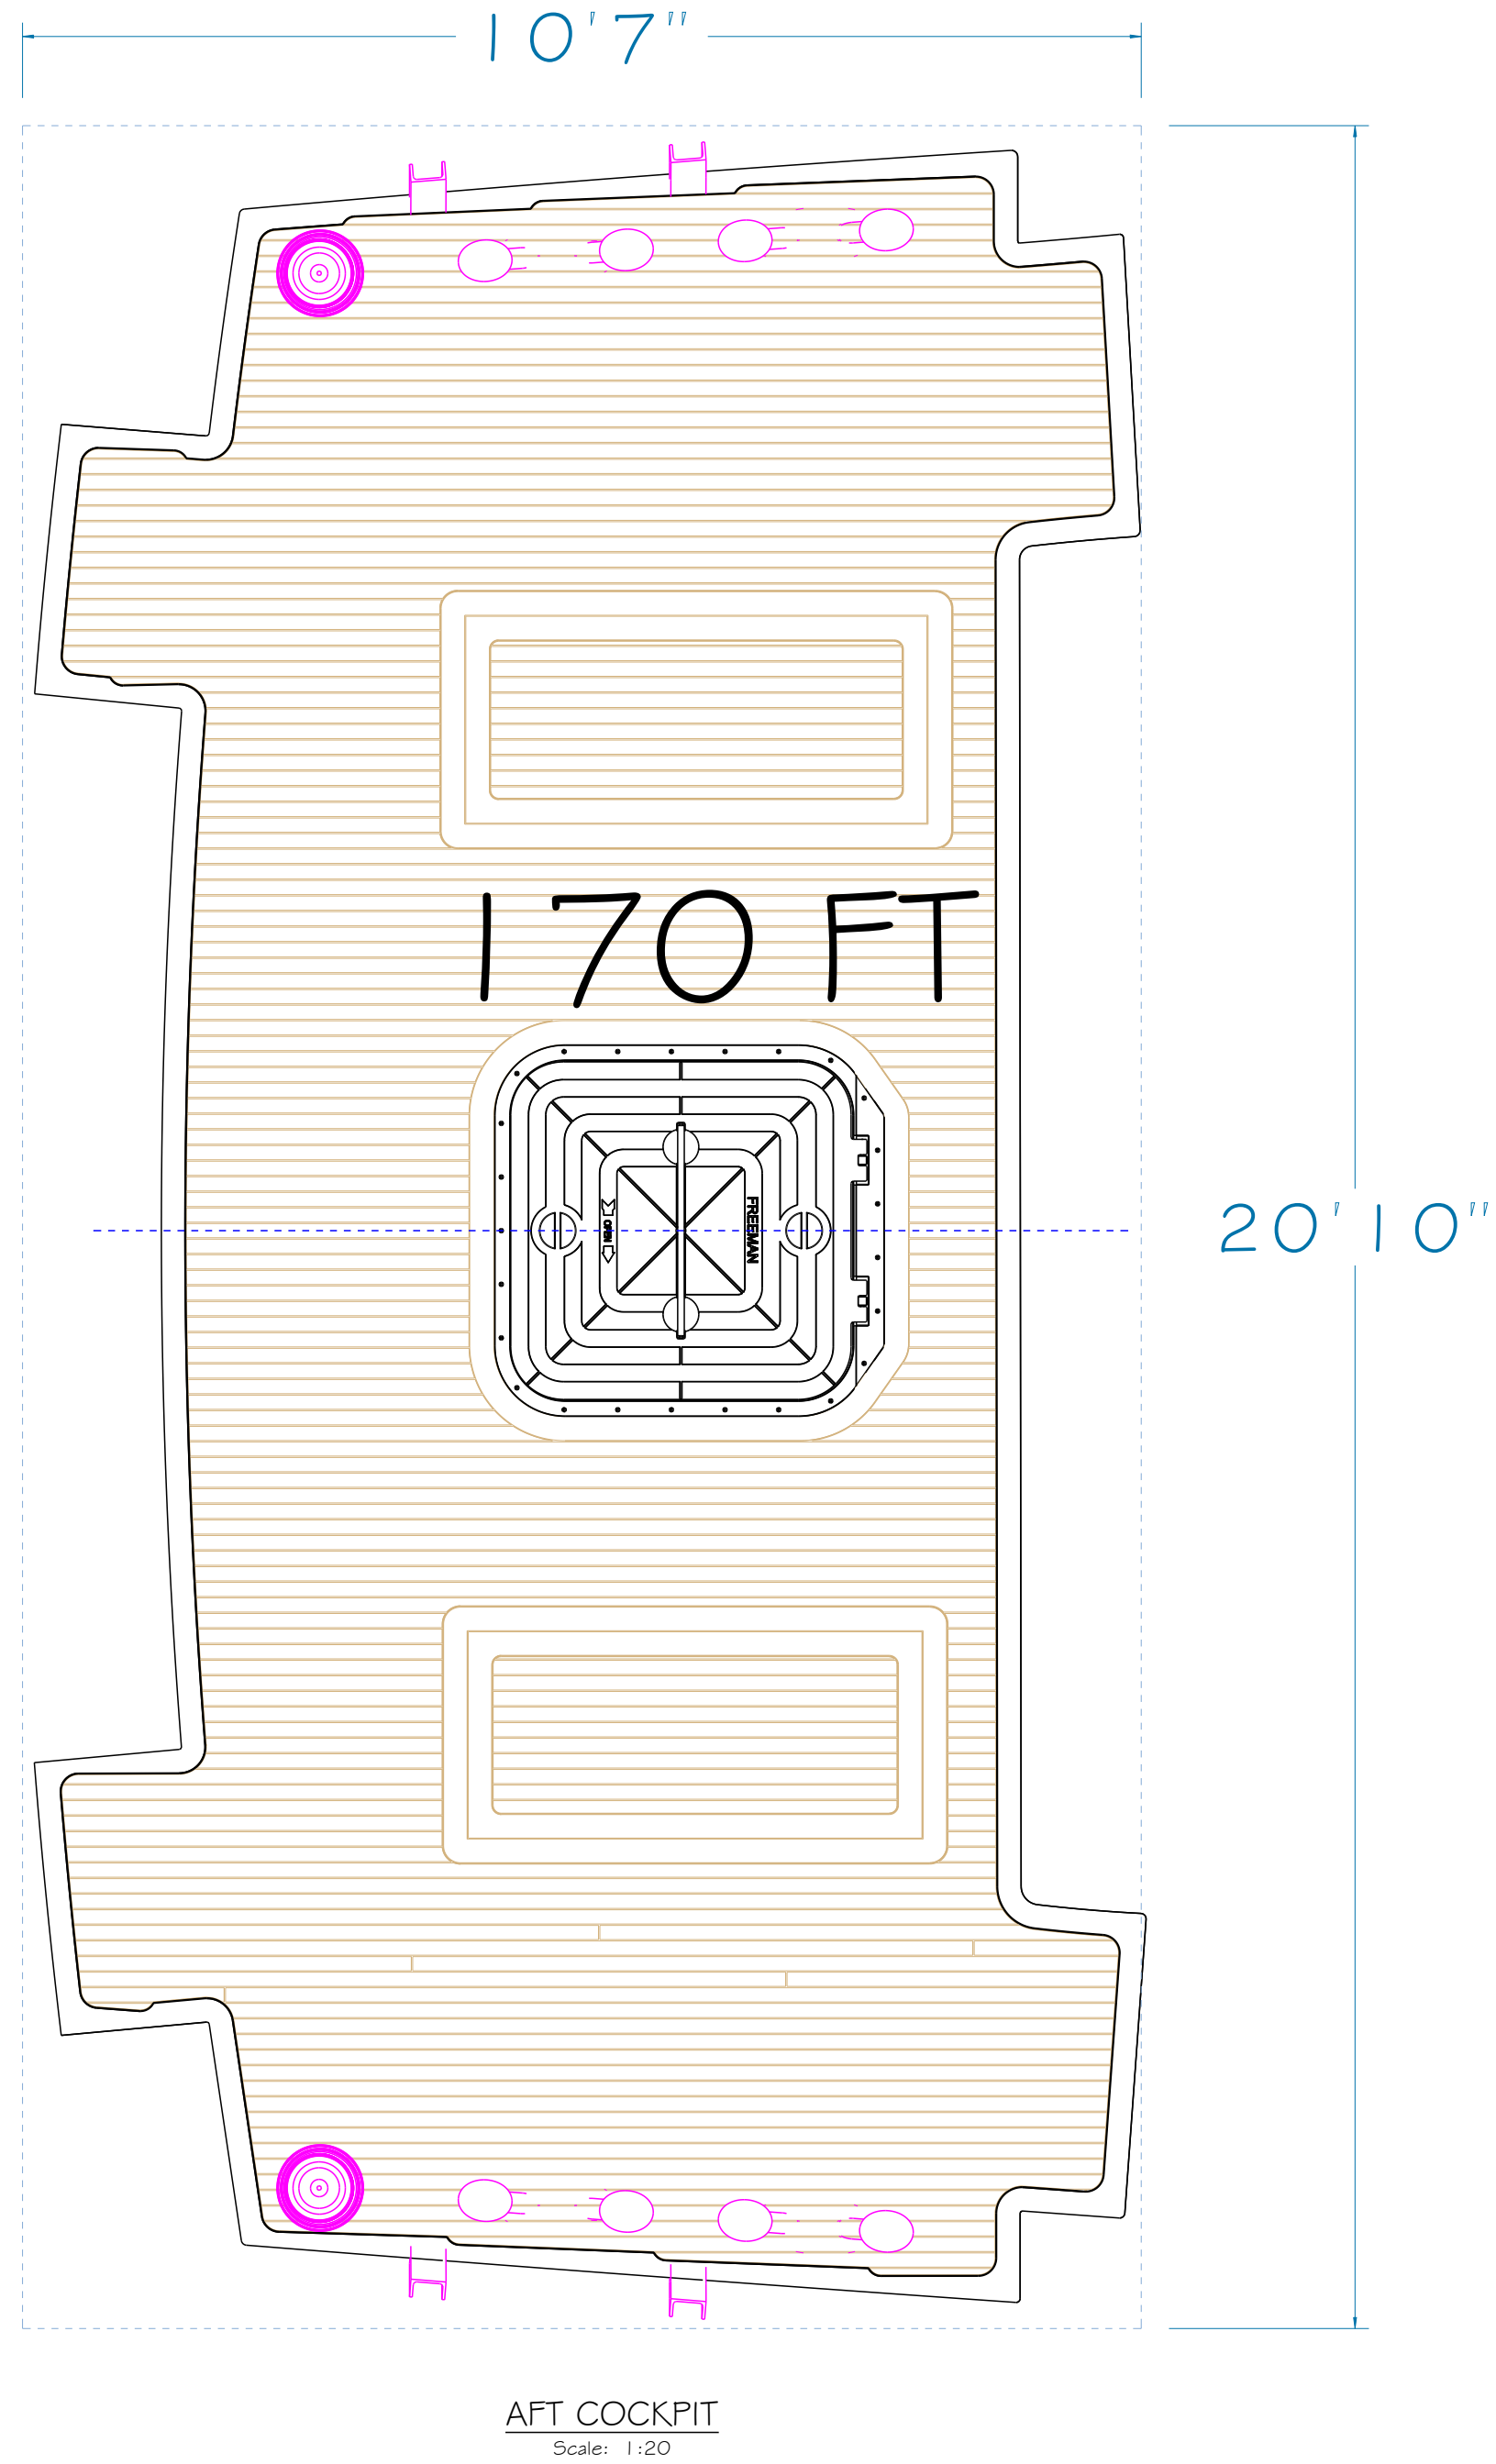

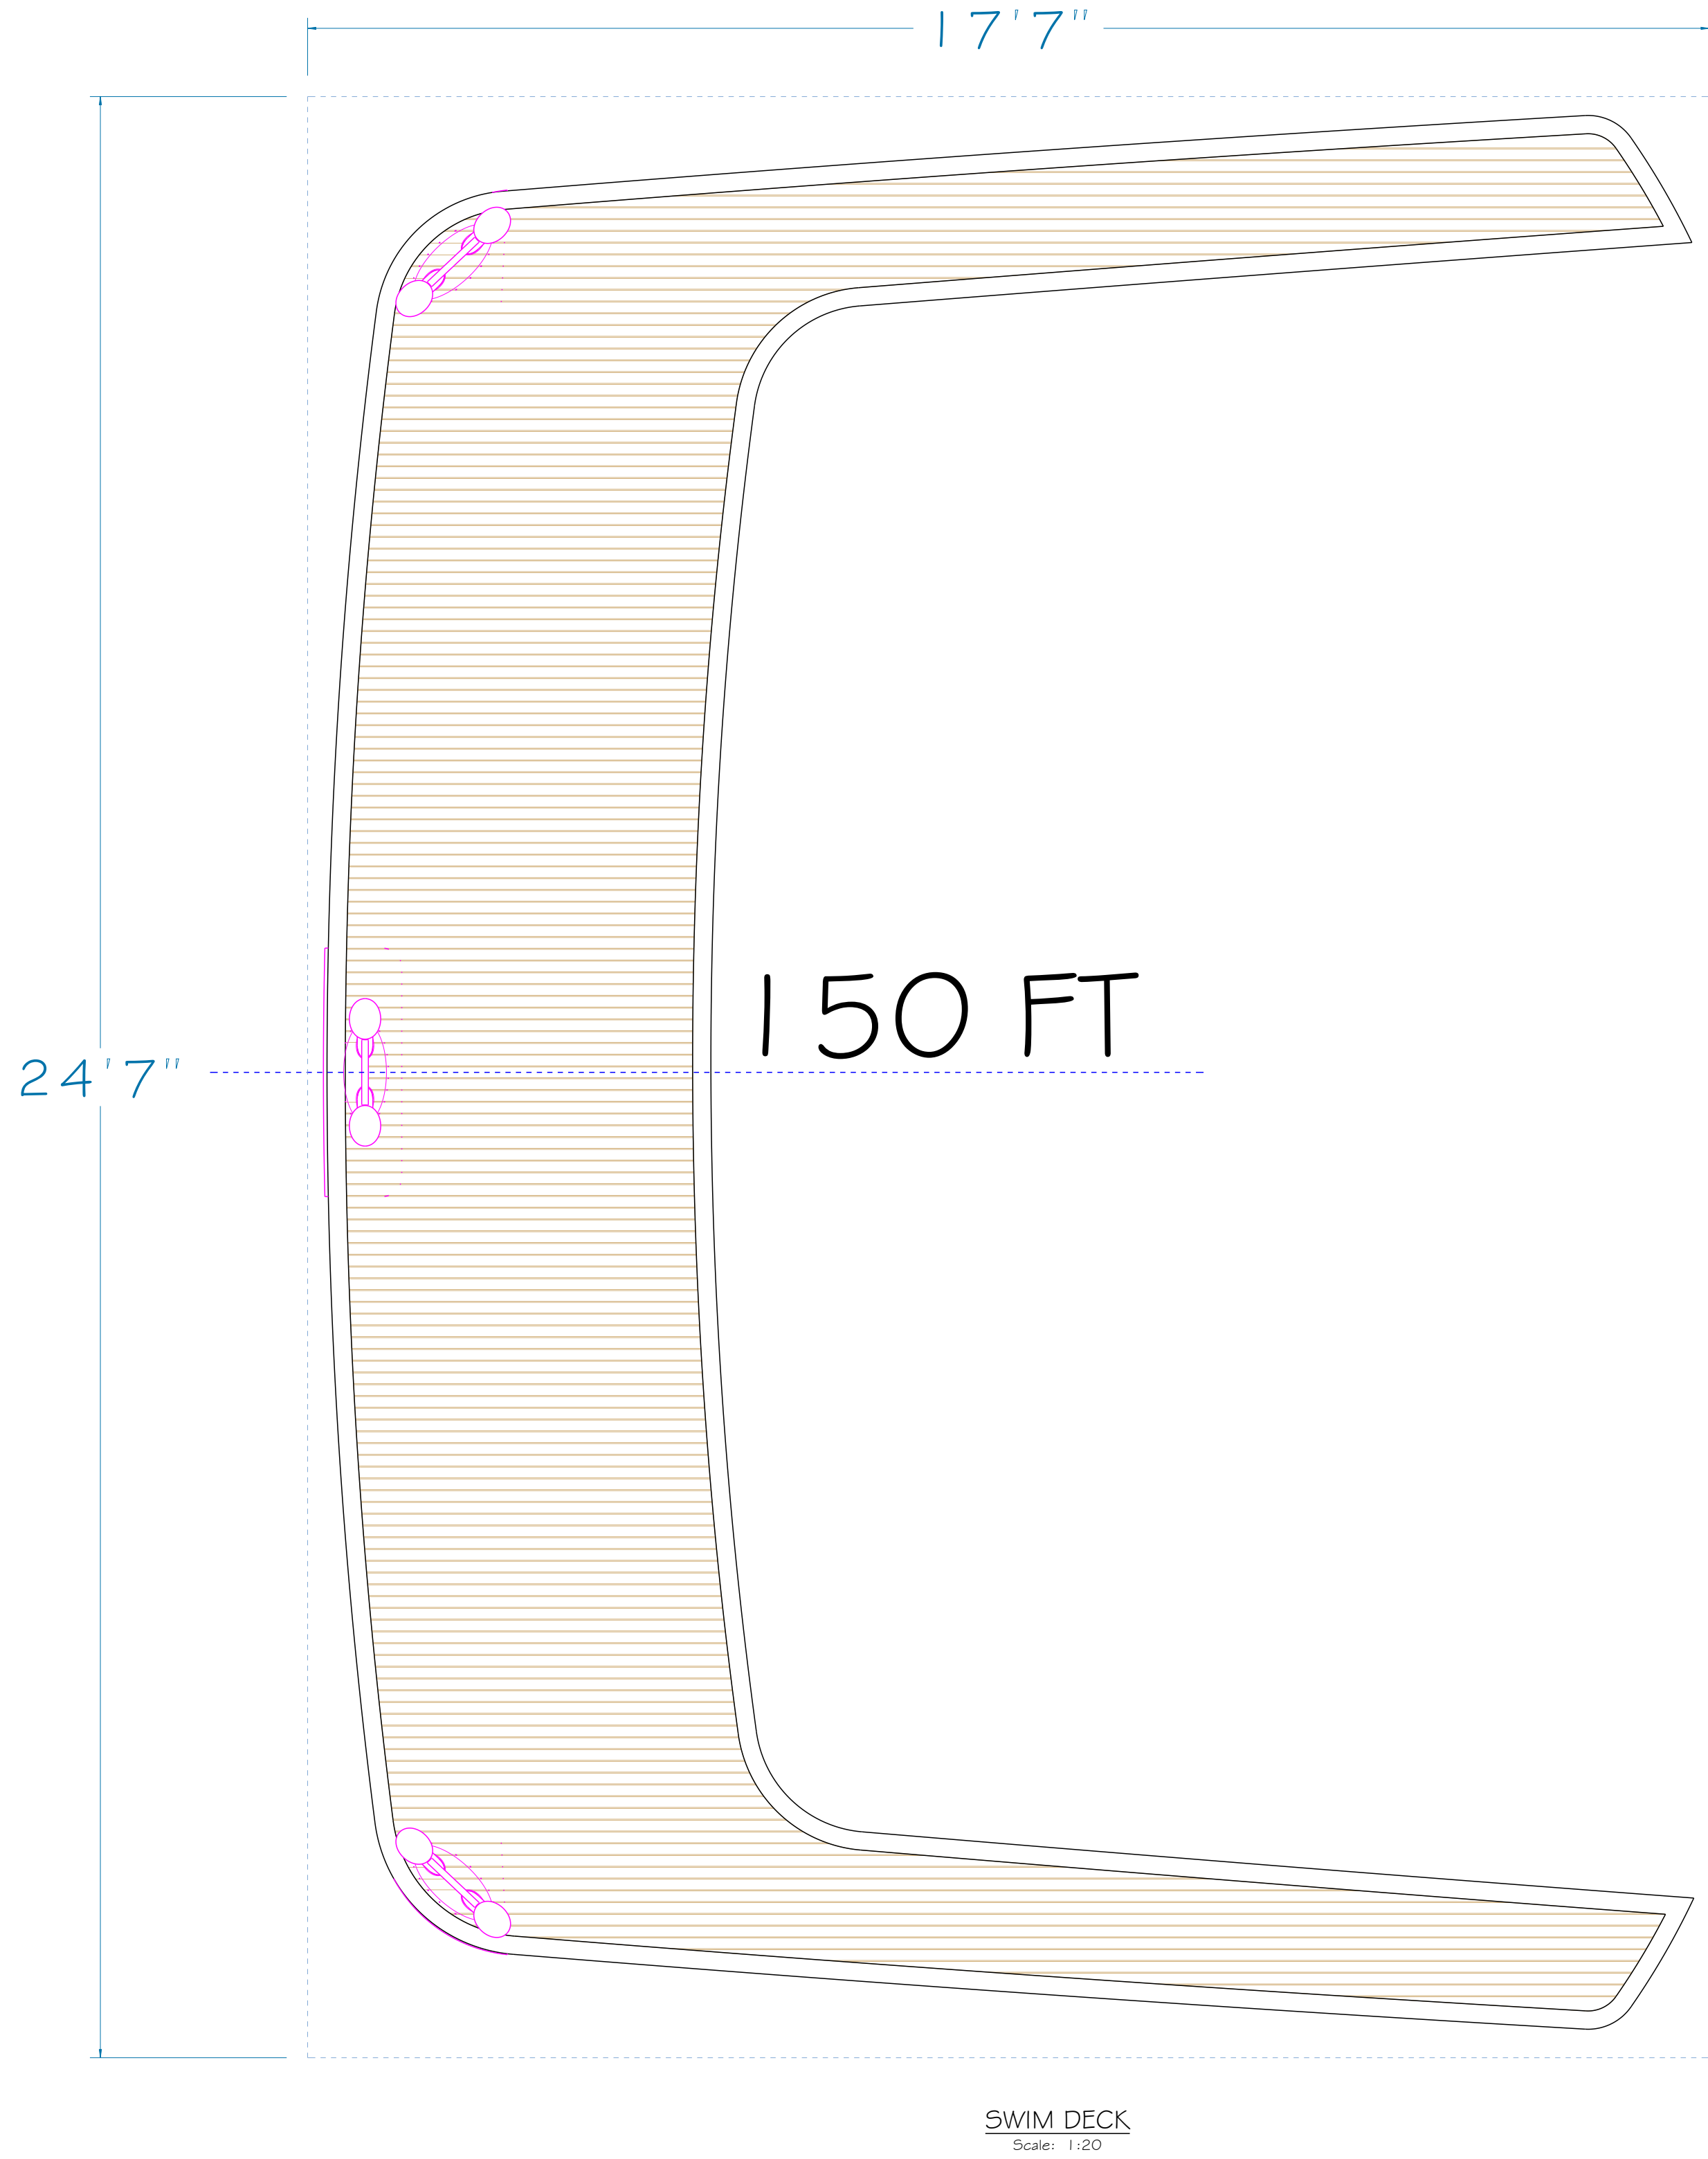

O3-MAIN DECK PLAN
Scale: 1:20










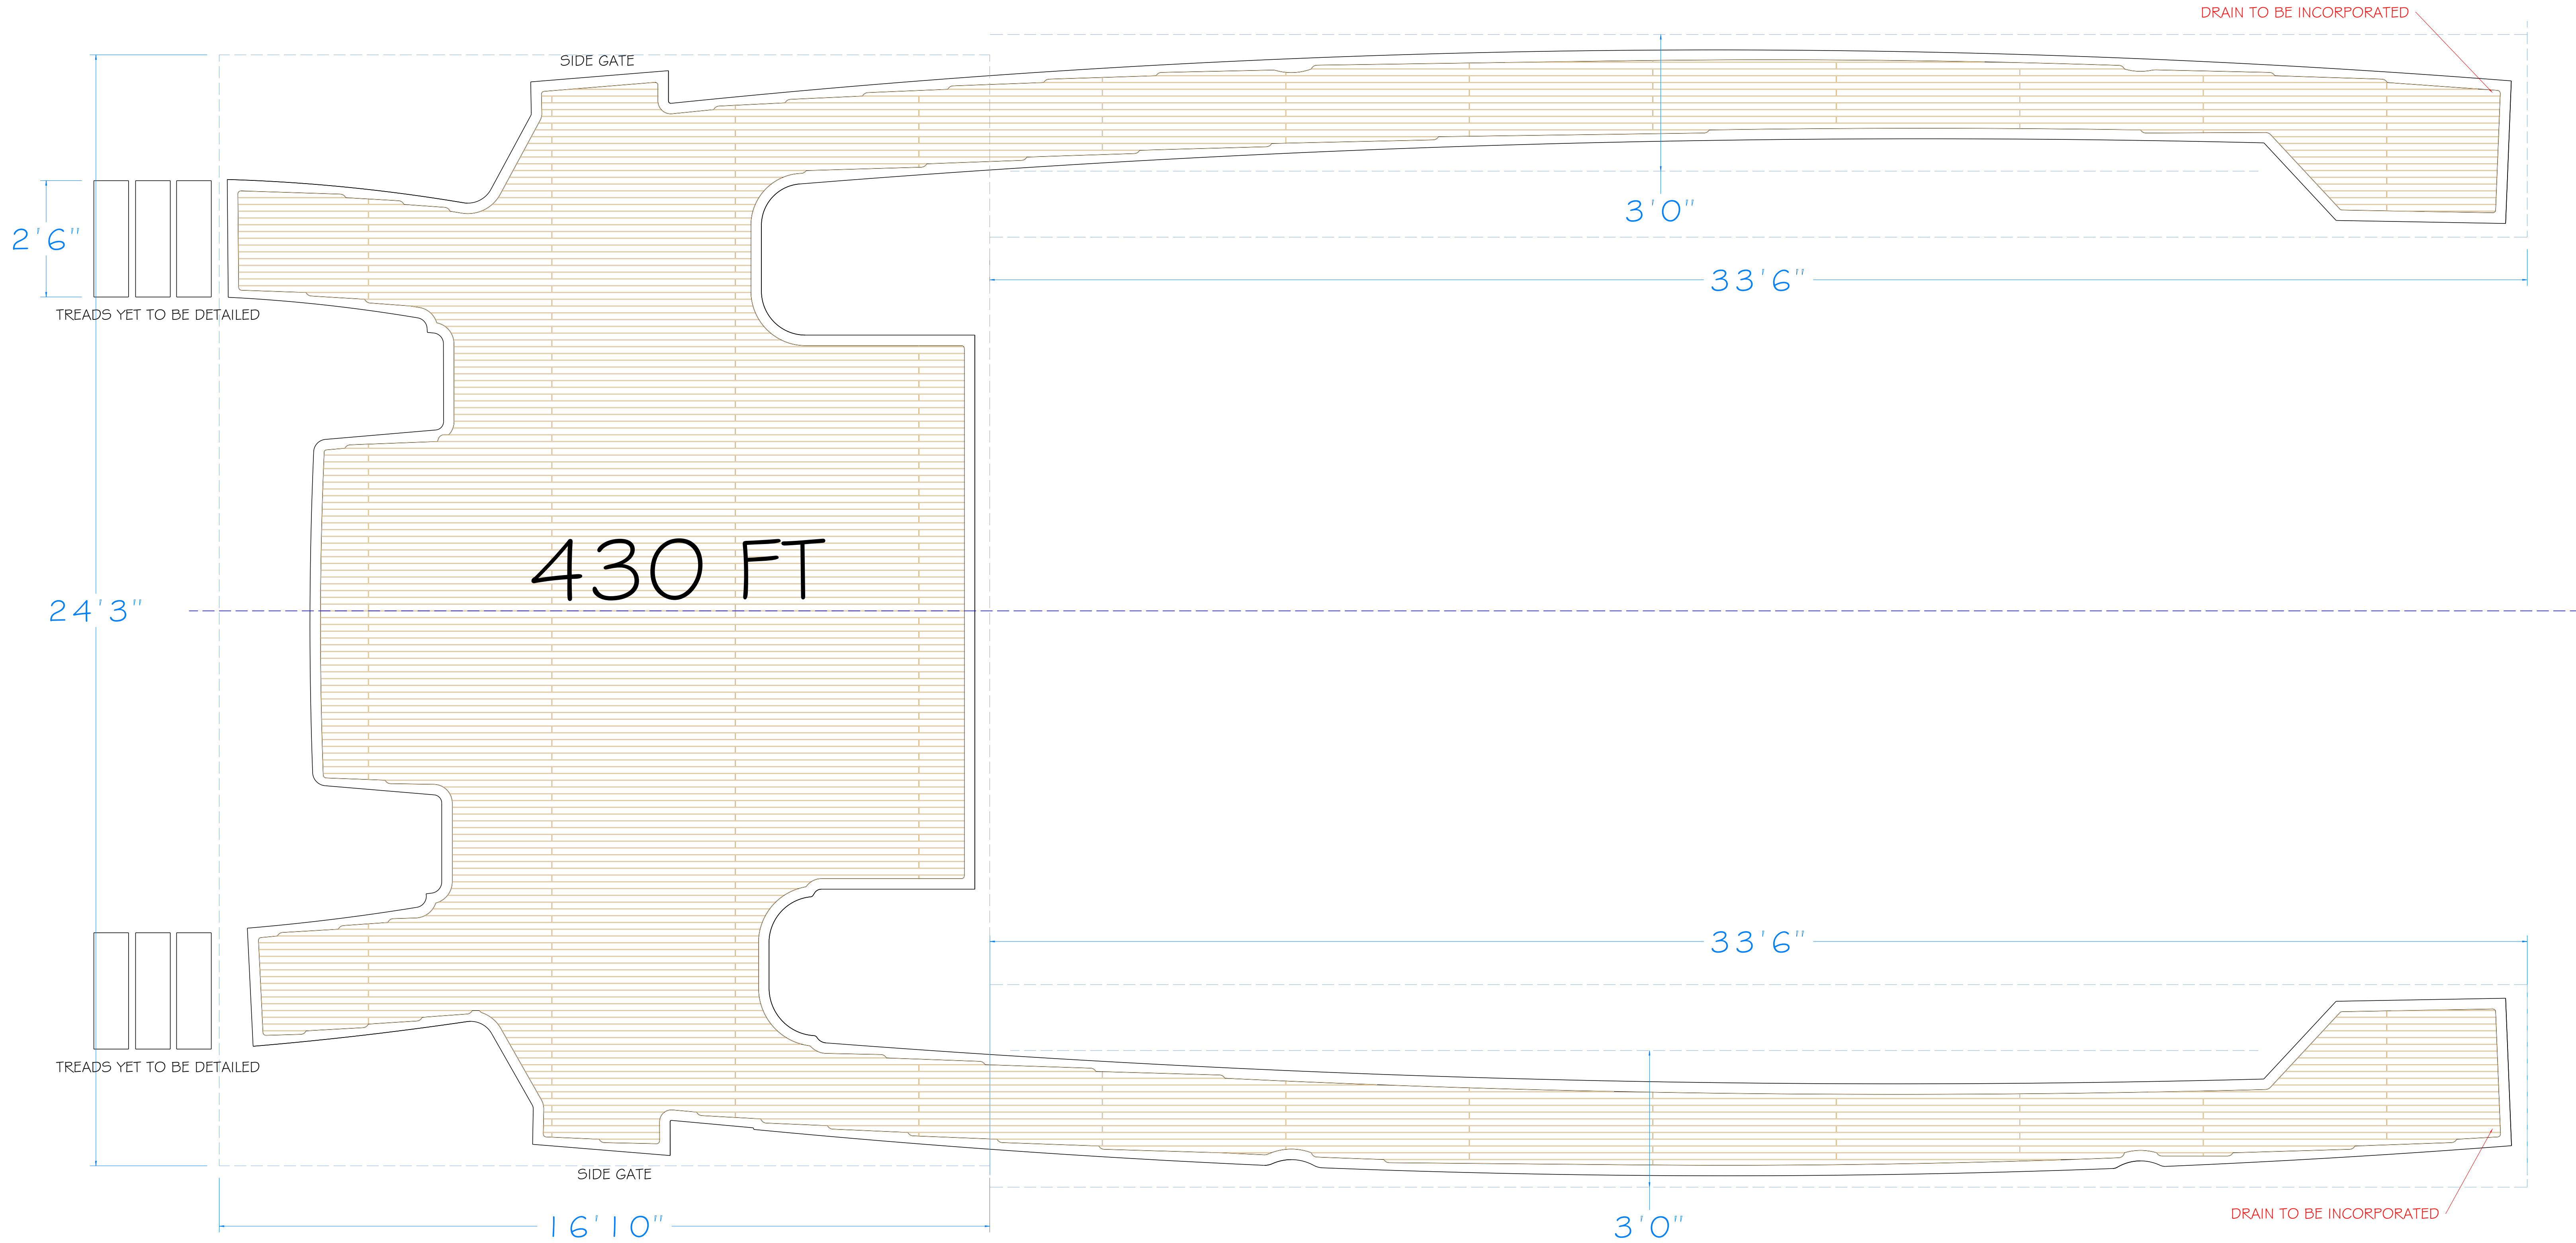


REVISION	REVISION DATE	ISSUED : 03/05/2024 11:24AM
		DRAWING BY : PVT
		CHECKED BY :


SHEET# 3 / 5	FOR ESTIMATE	APPROVED BY :
O754-MATERIAL ESTIMATE		

MY MAXIMUS III


REVISION	REVISION DATE		ISSUED : 03/06/2024 12:00 AM
			DRAWING BY : PVT CHECKED BY :

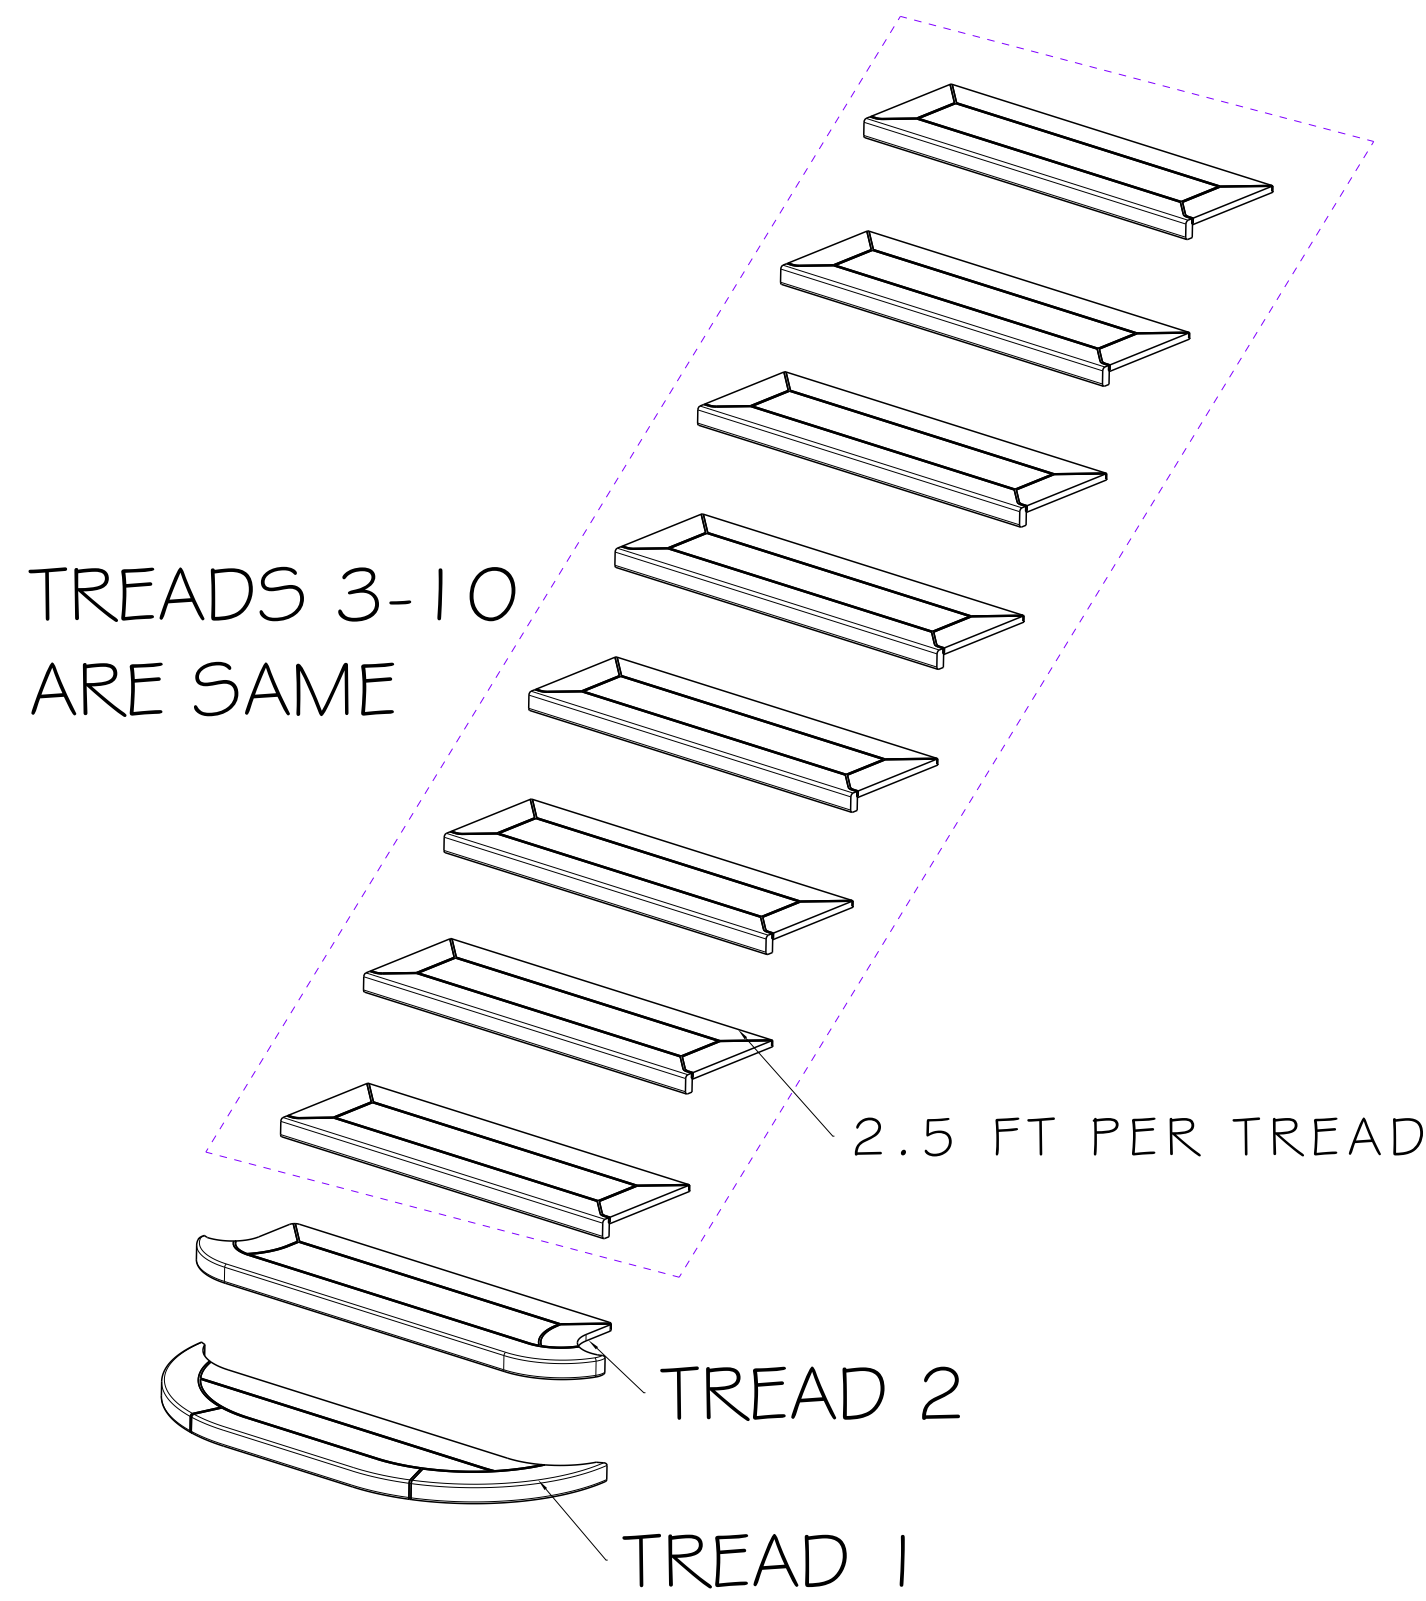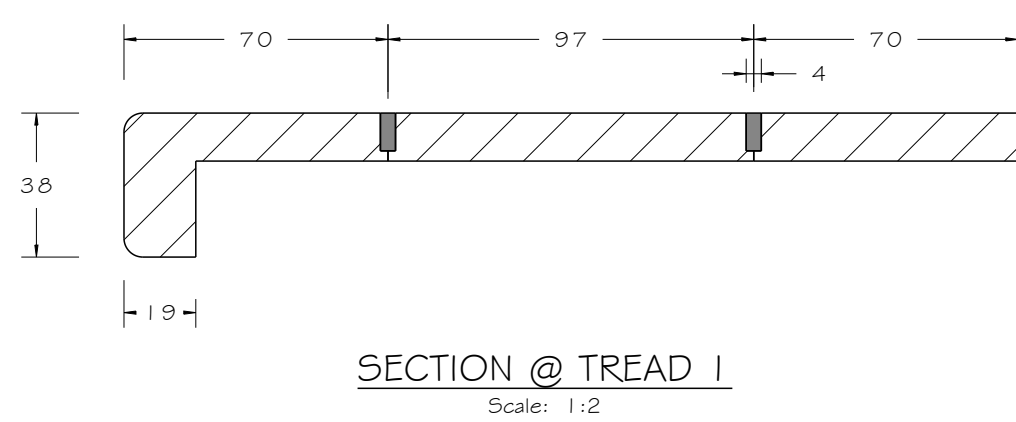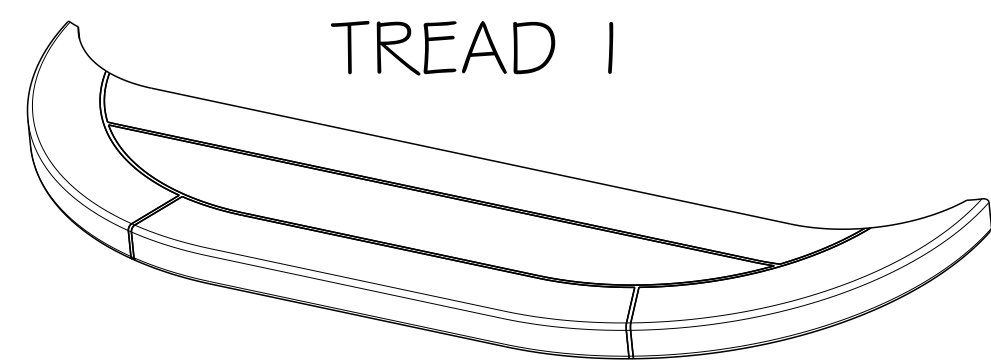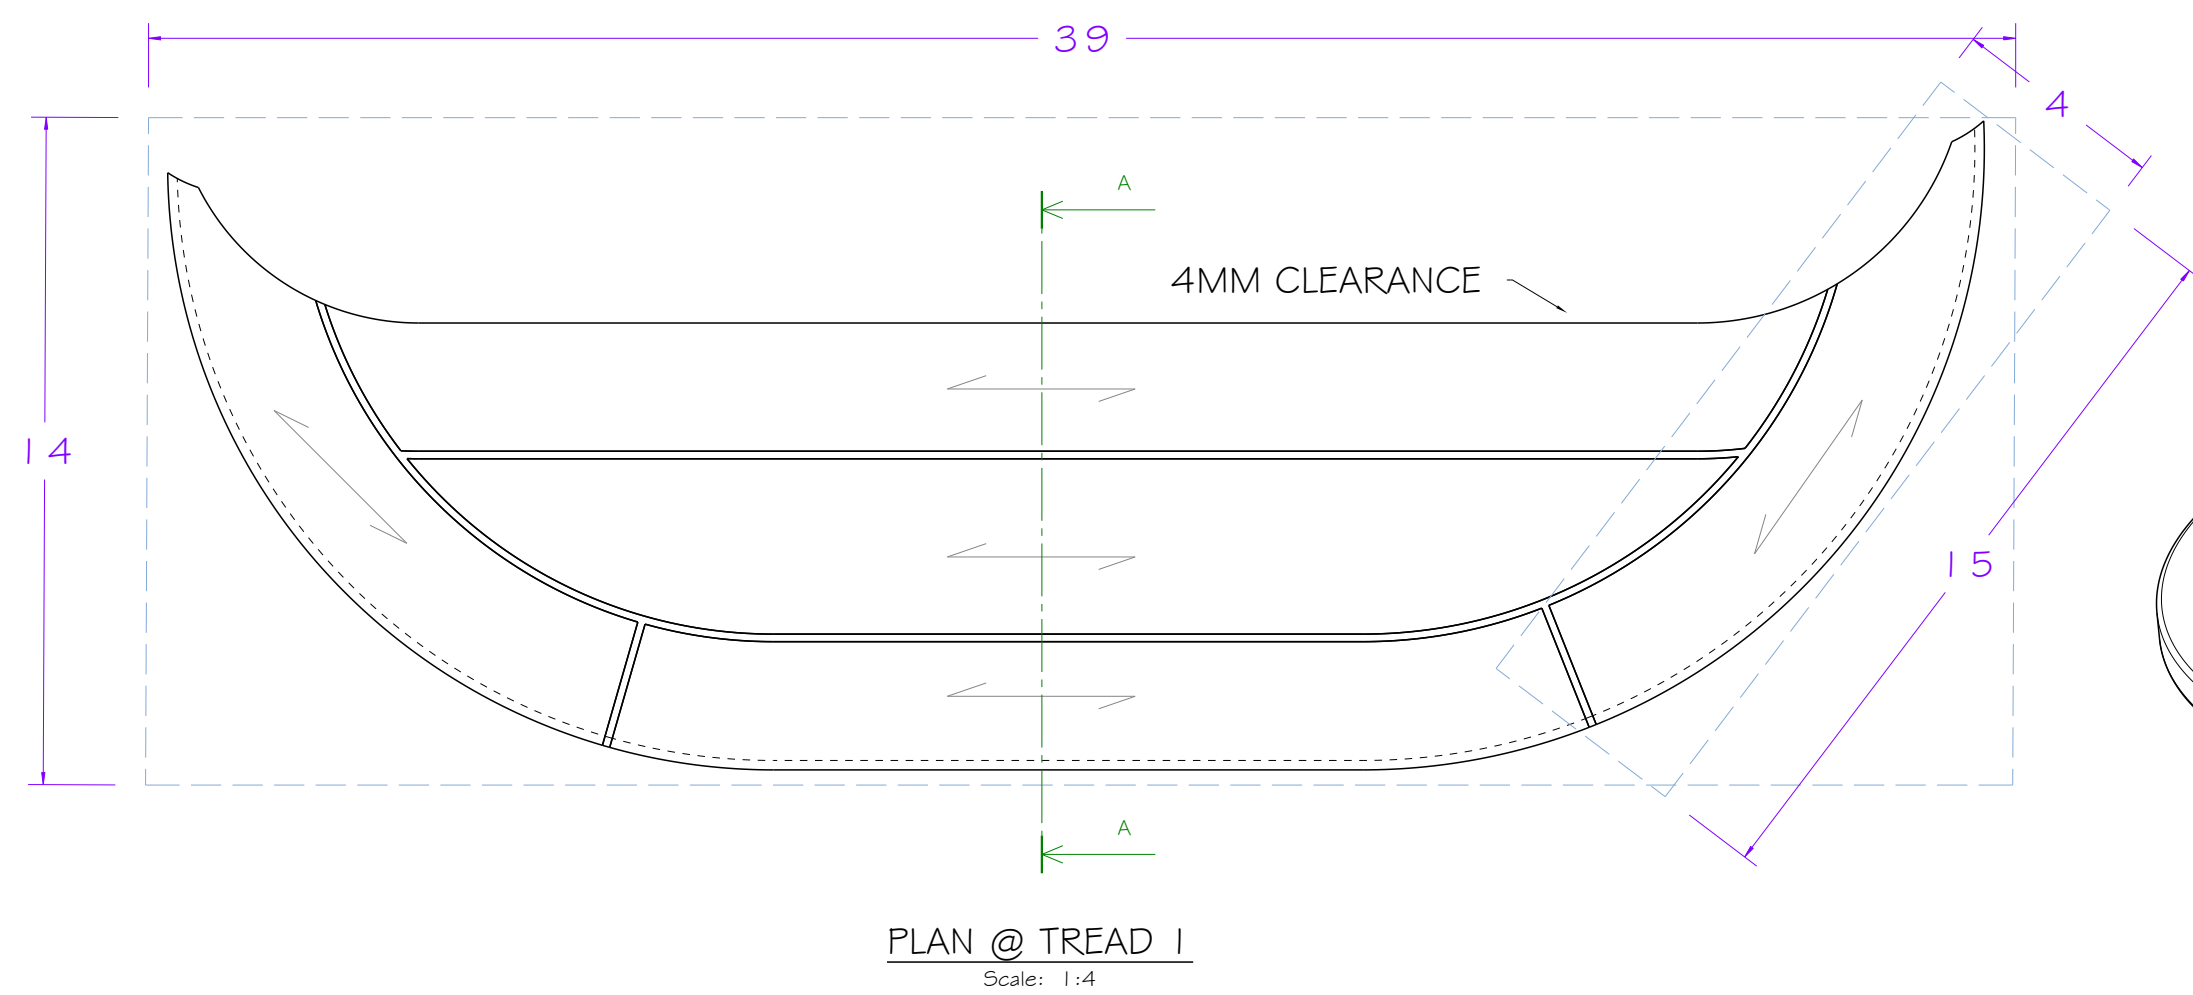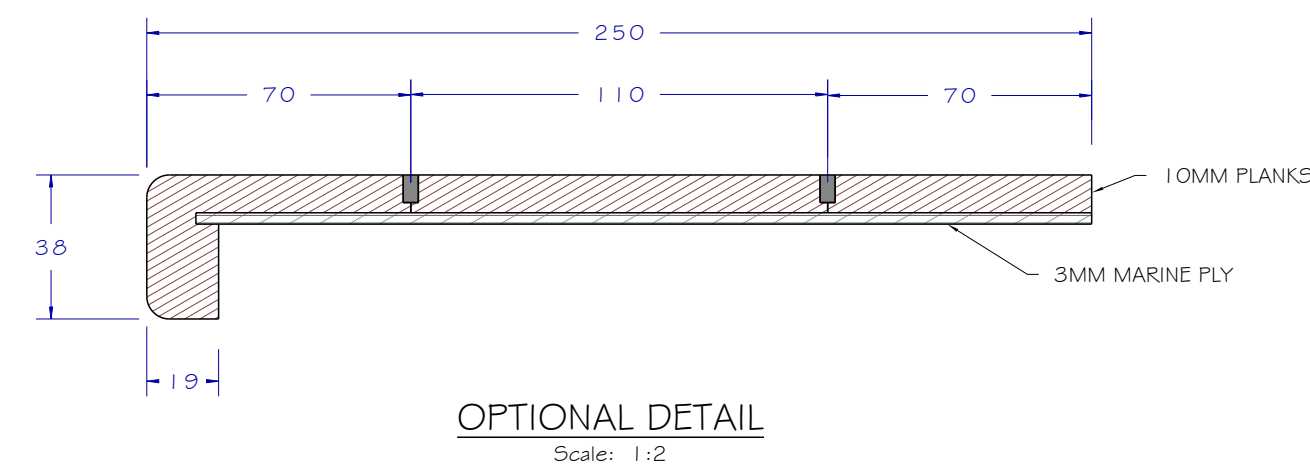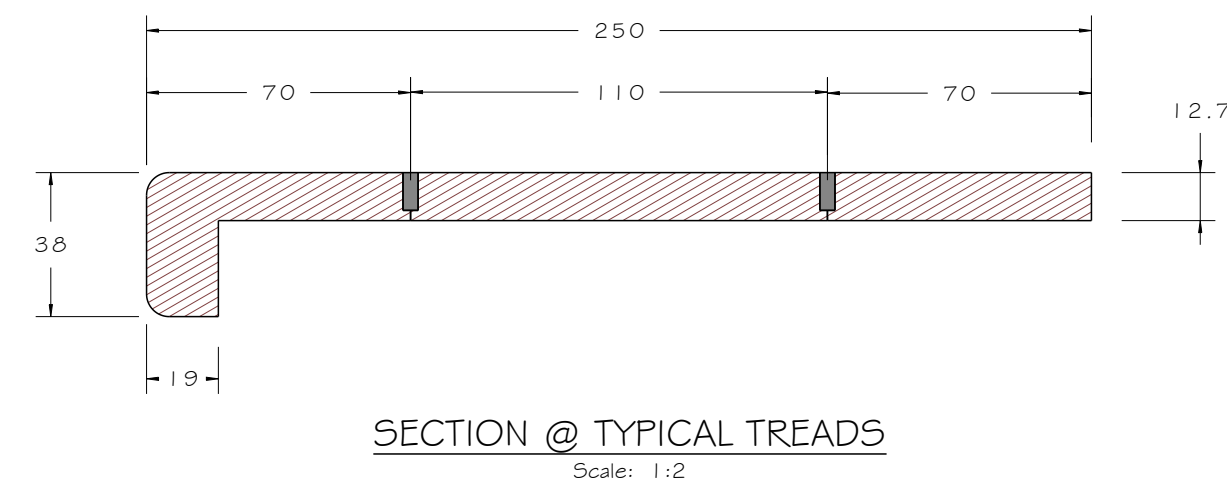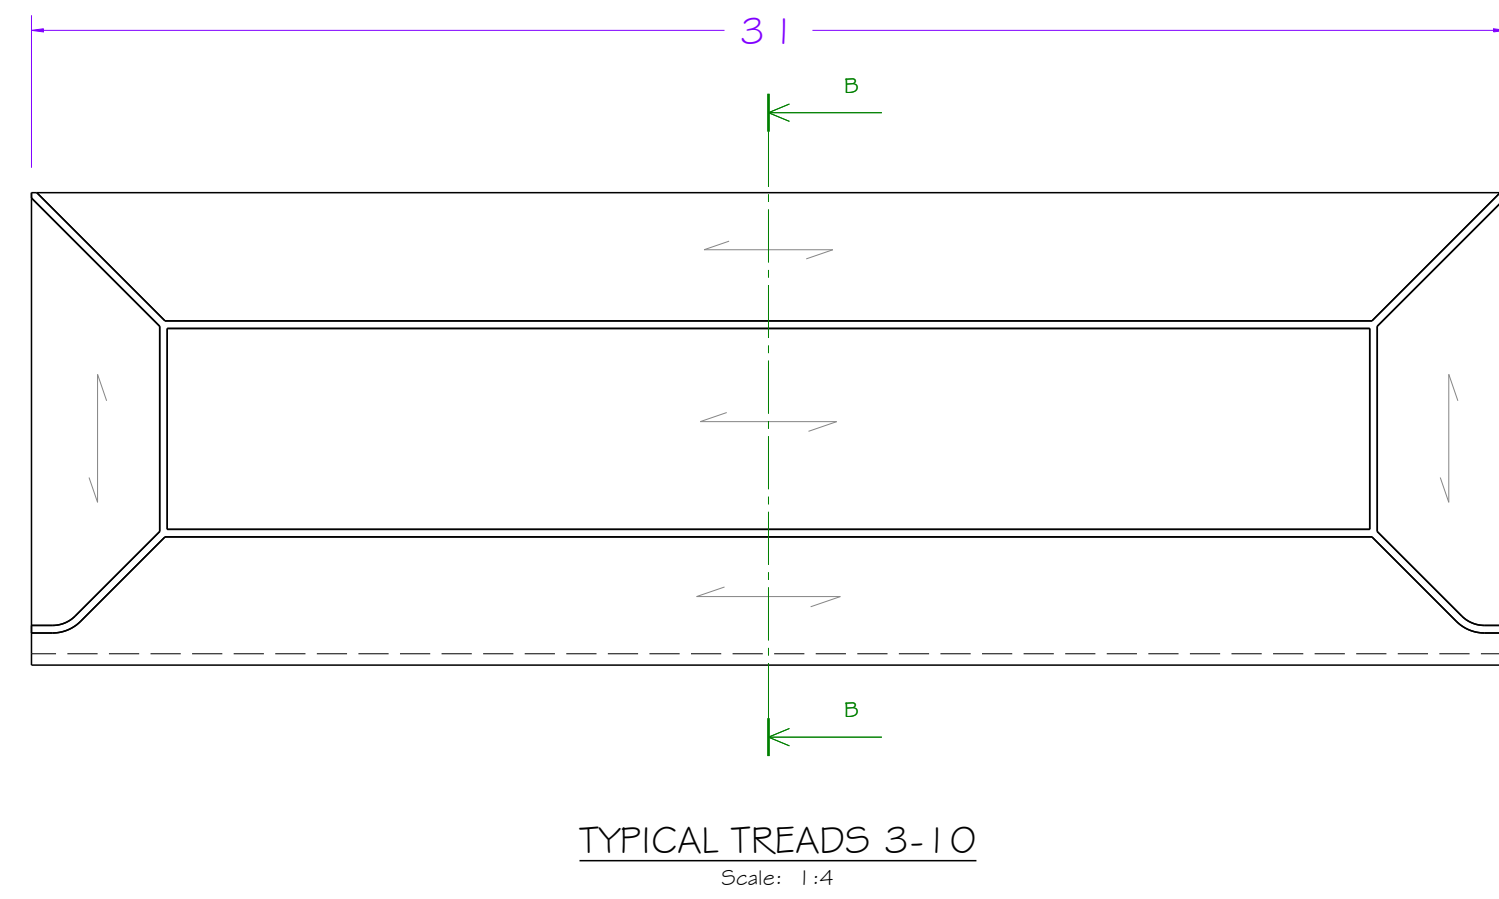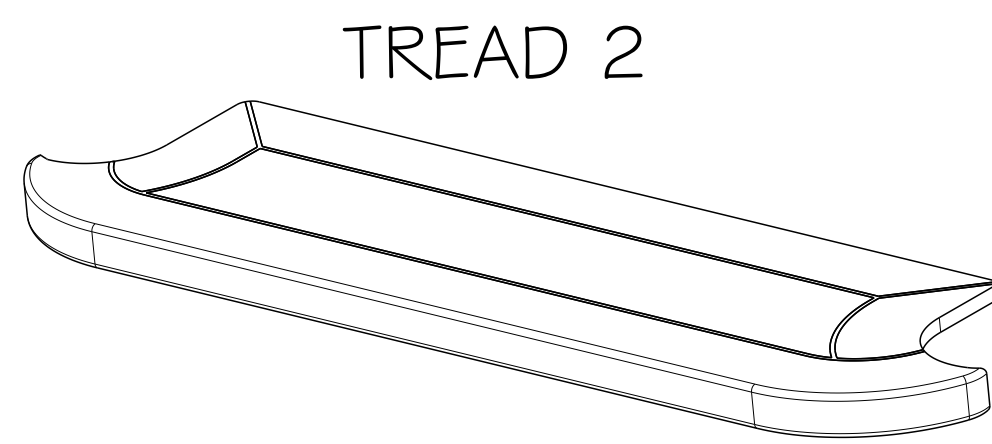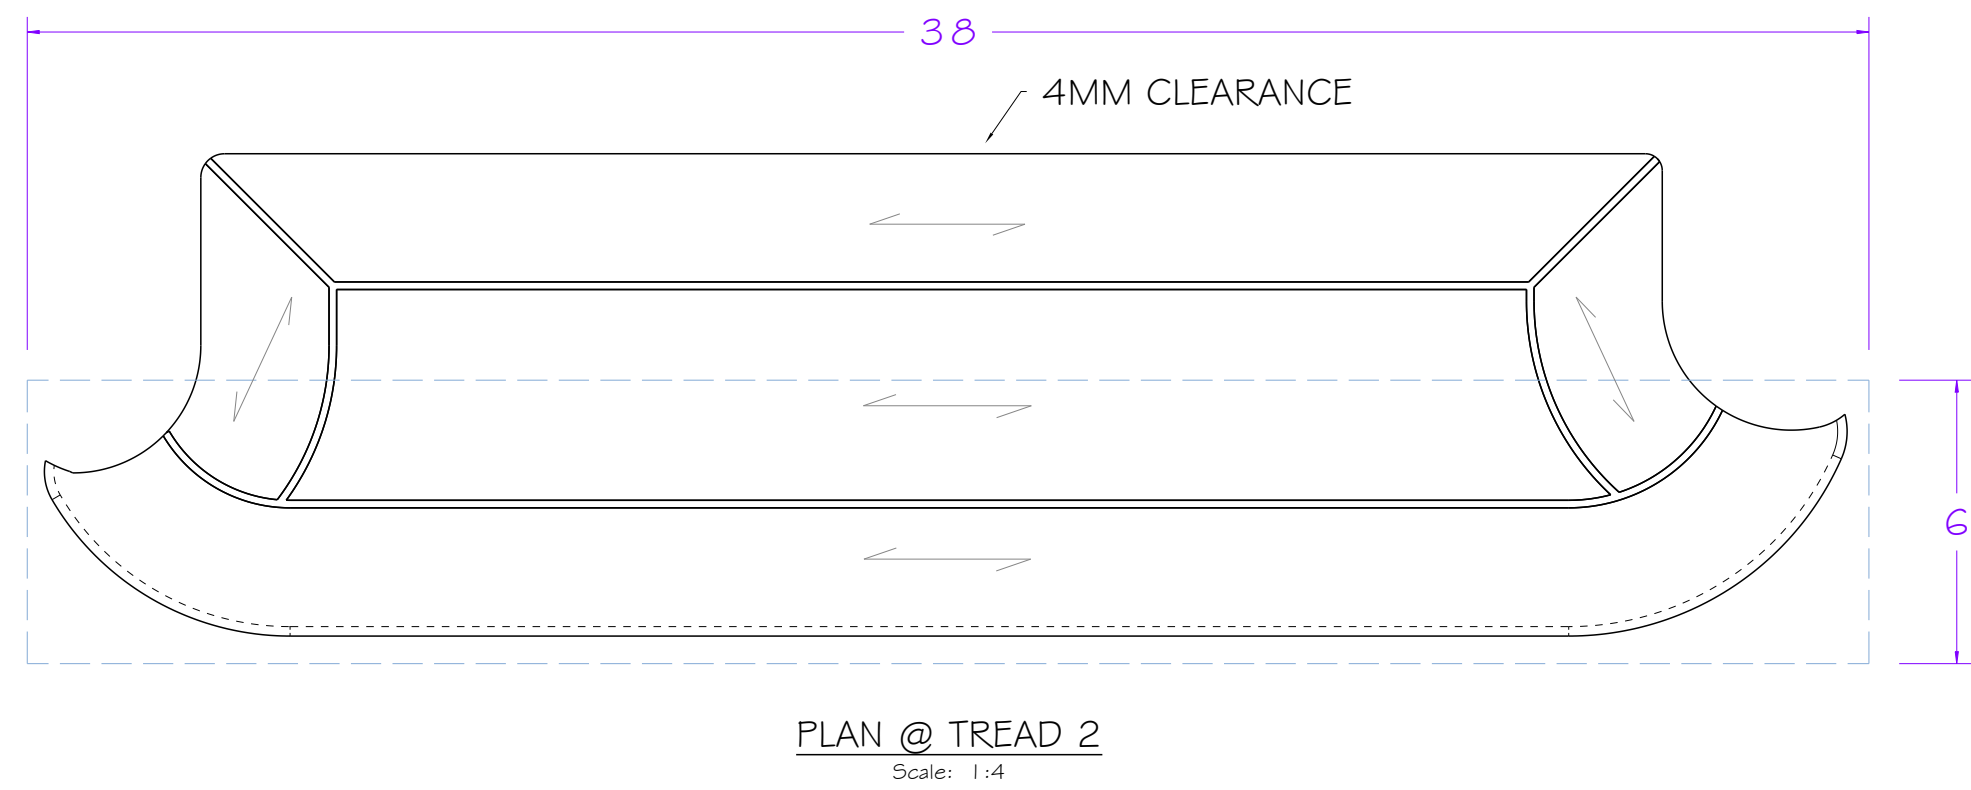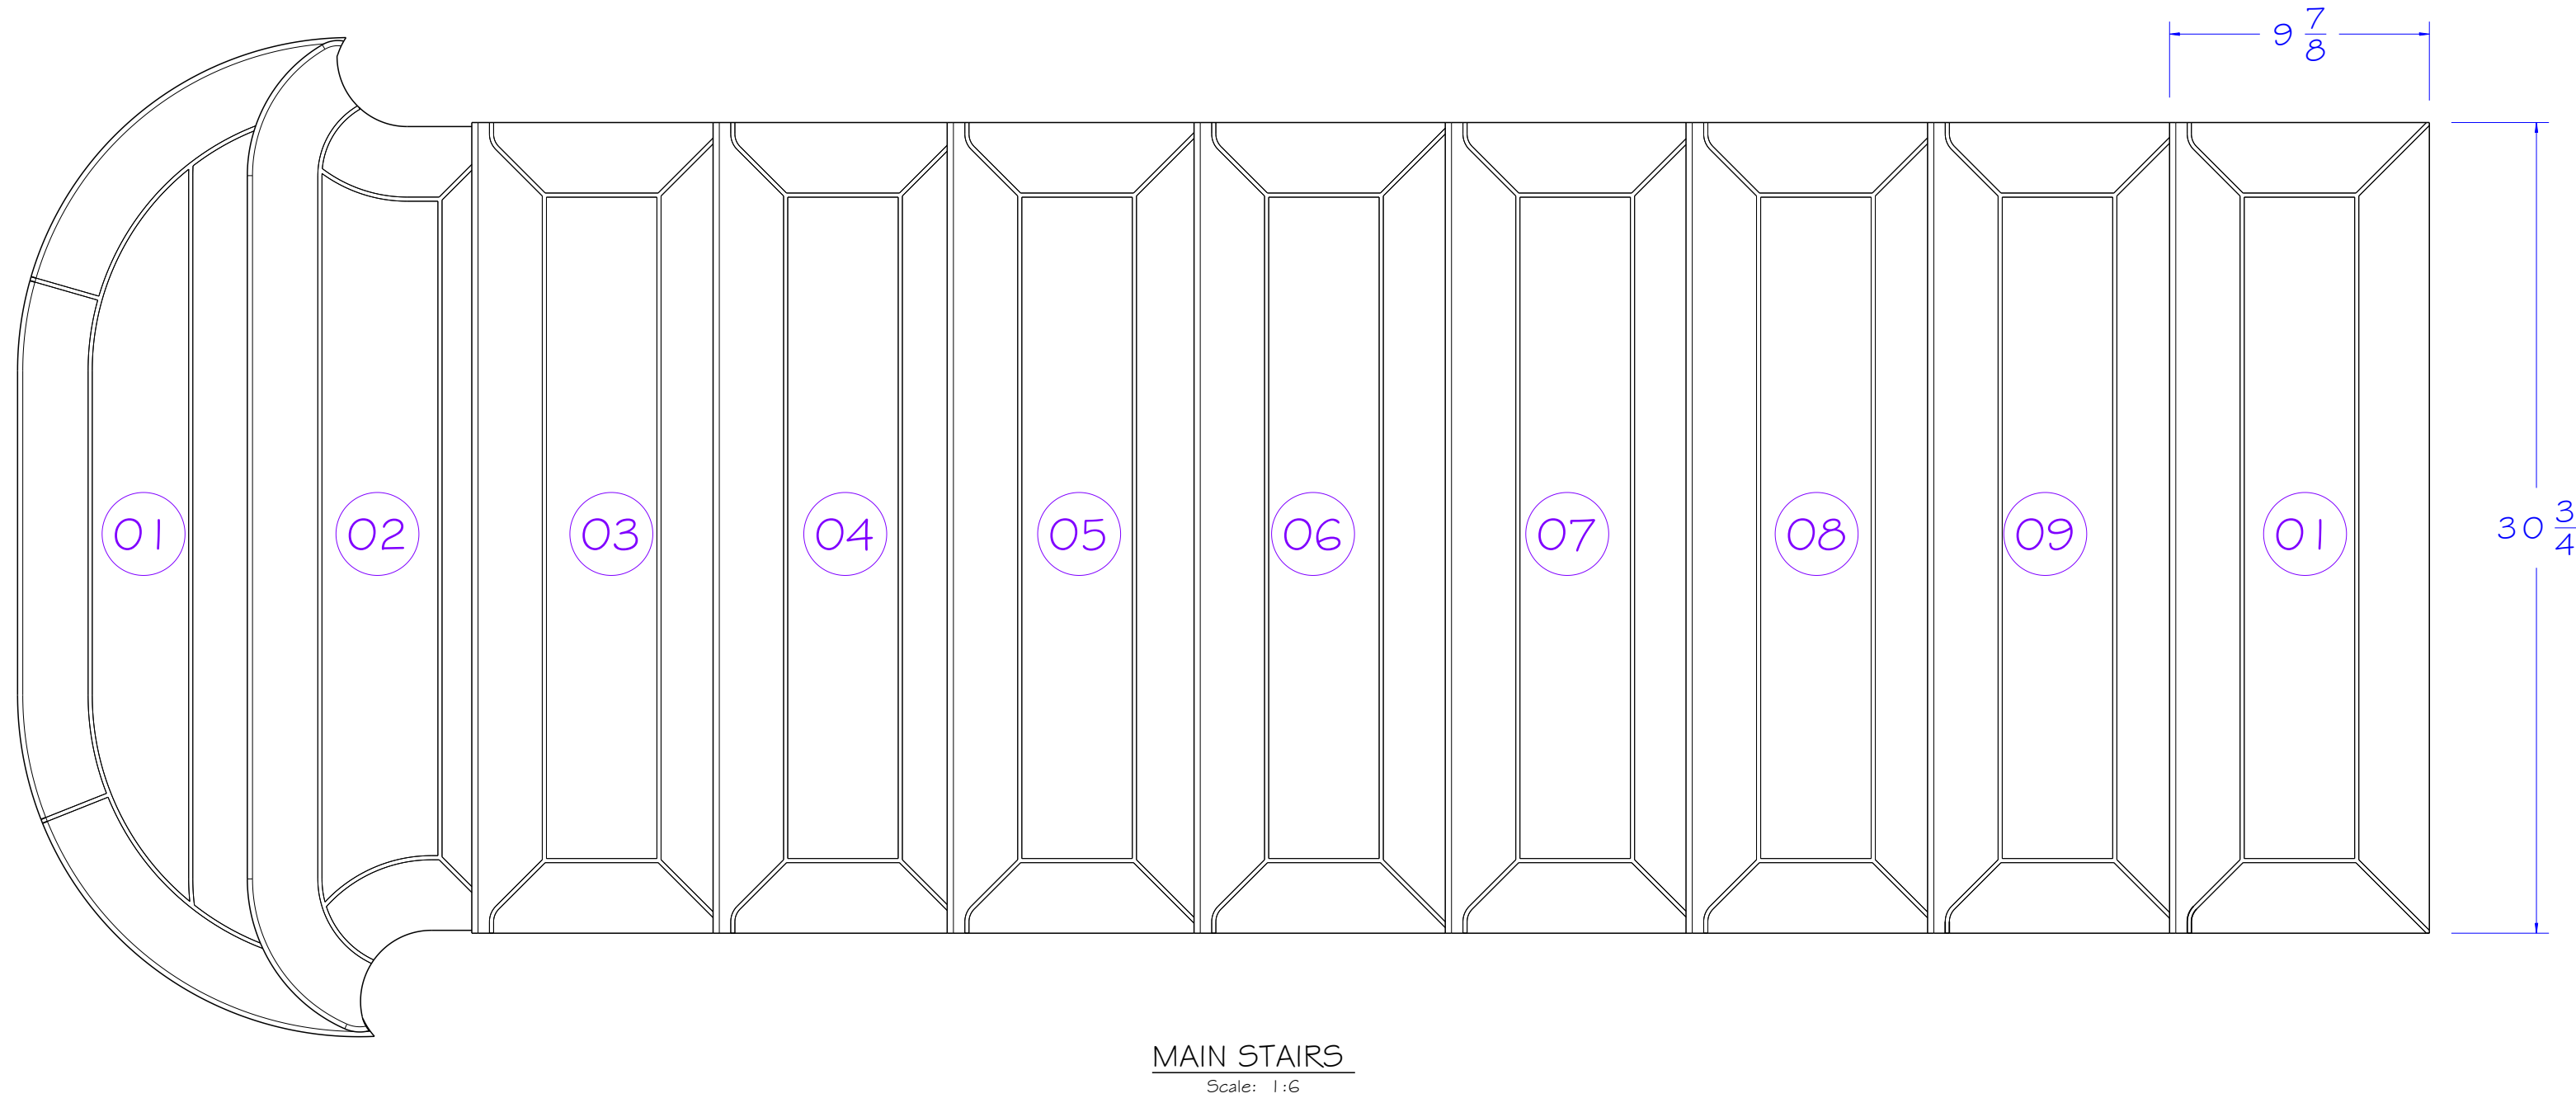


STATUS	APPROVED BY		FOR ESTIMATE
			0754-MATERIAL ESTIMATE

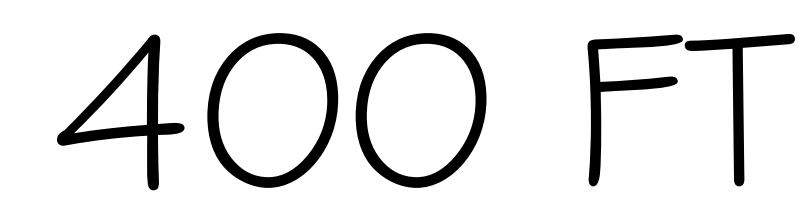


UNCLEAR IF TOP IS TO BE
FINISHED IN TEAK OR?

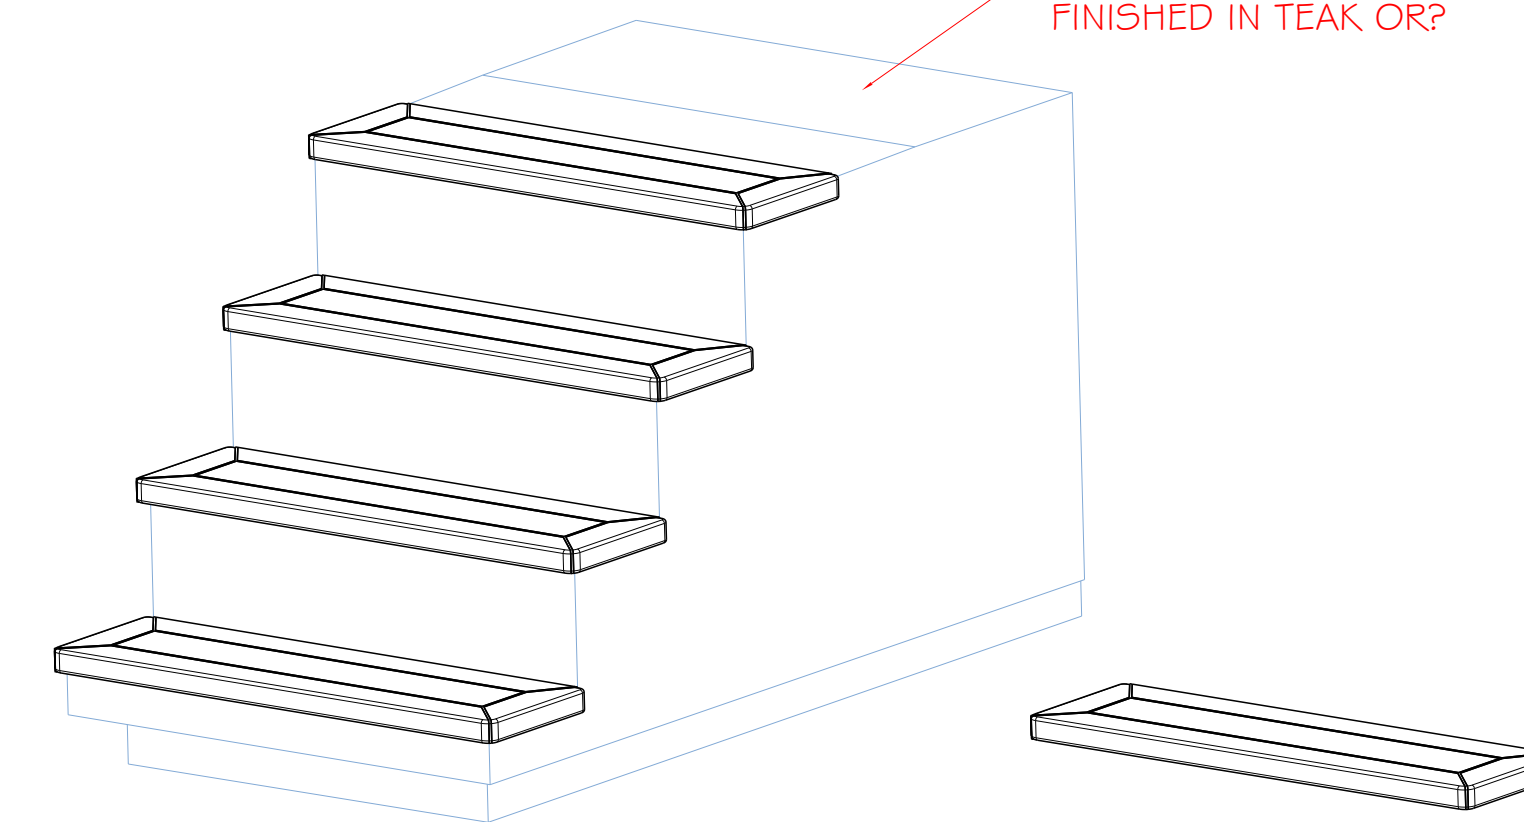


STAIRS TO FLYBRIDGE

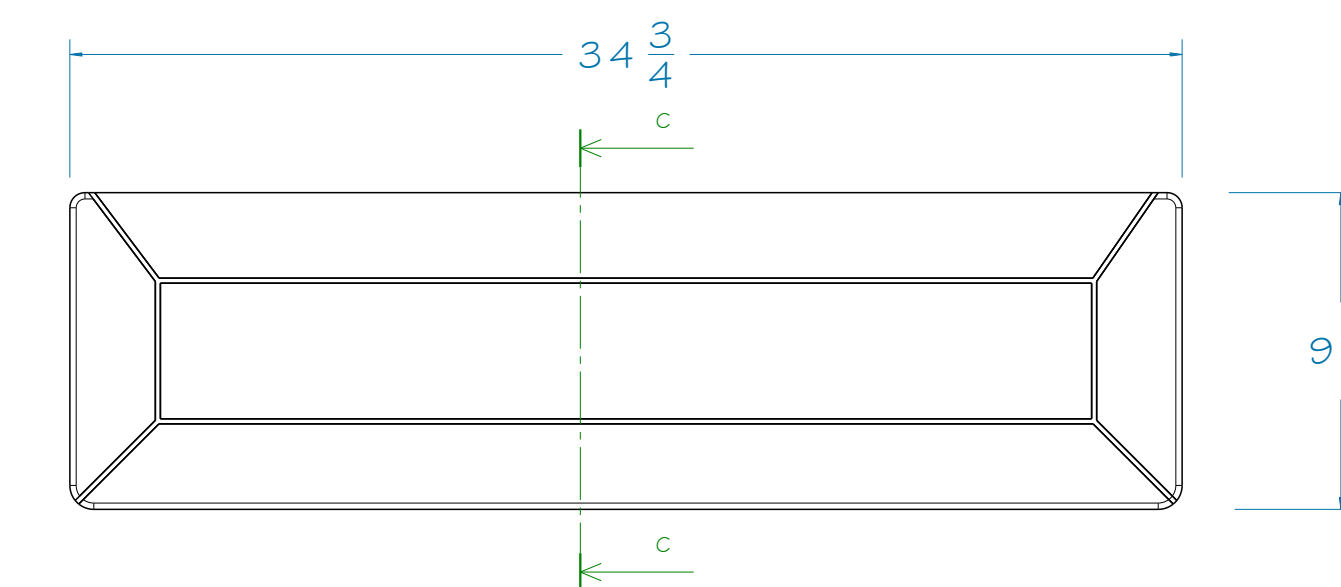


TYP STEP TO FLYBRIDGE
Scale: 1:6

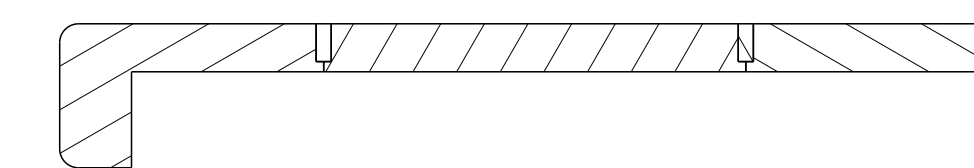

DETAIL
Scale: 1:2

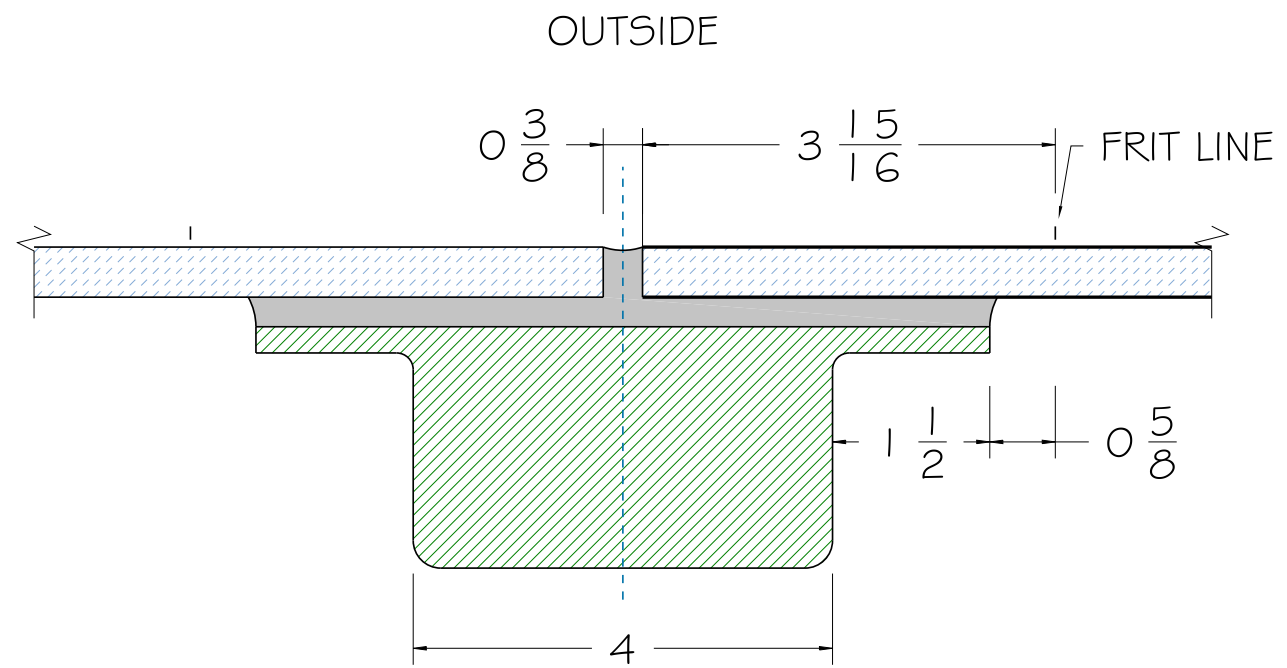

SECTION @ POSTS
Scale: 1:2

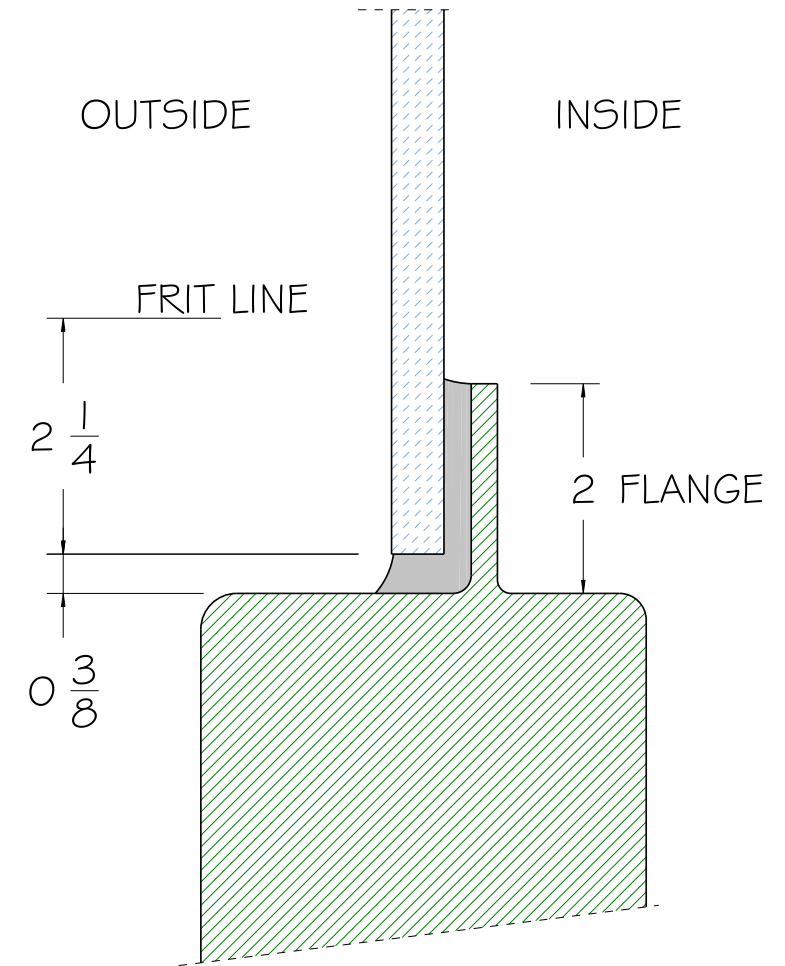

SECTION @ SILL AND SOFFIT
Scale: 1:2

FRIT & FLANGE DETAILS

