


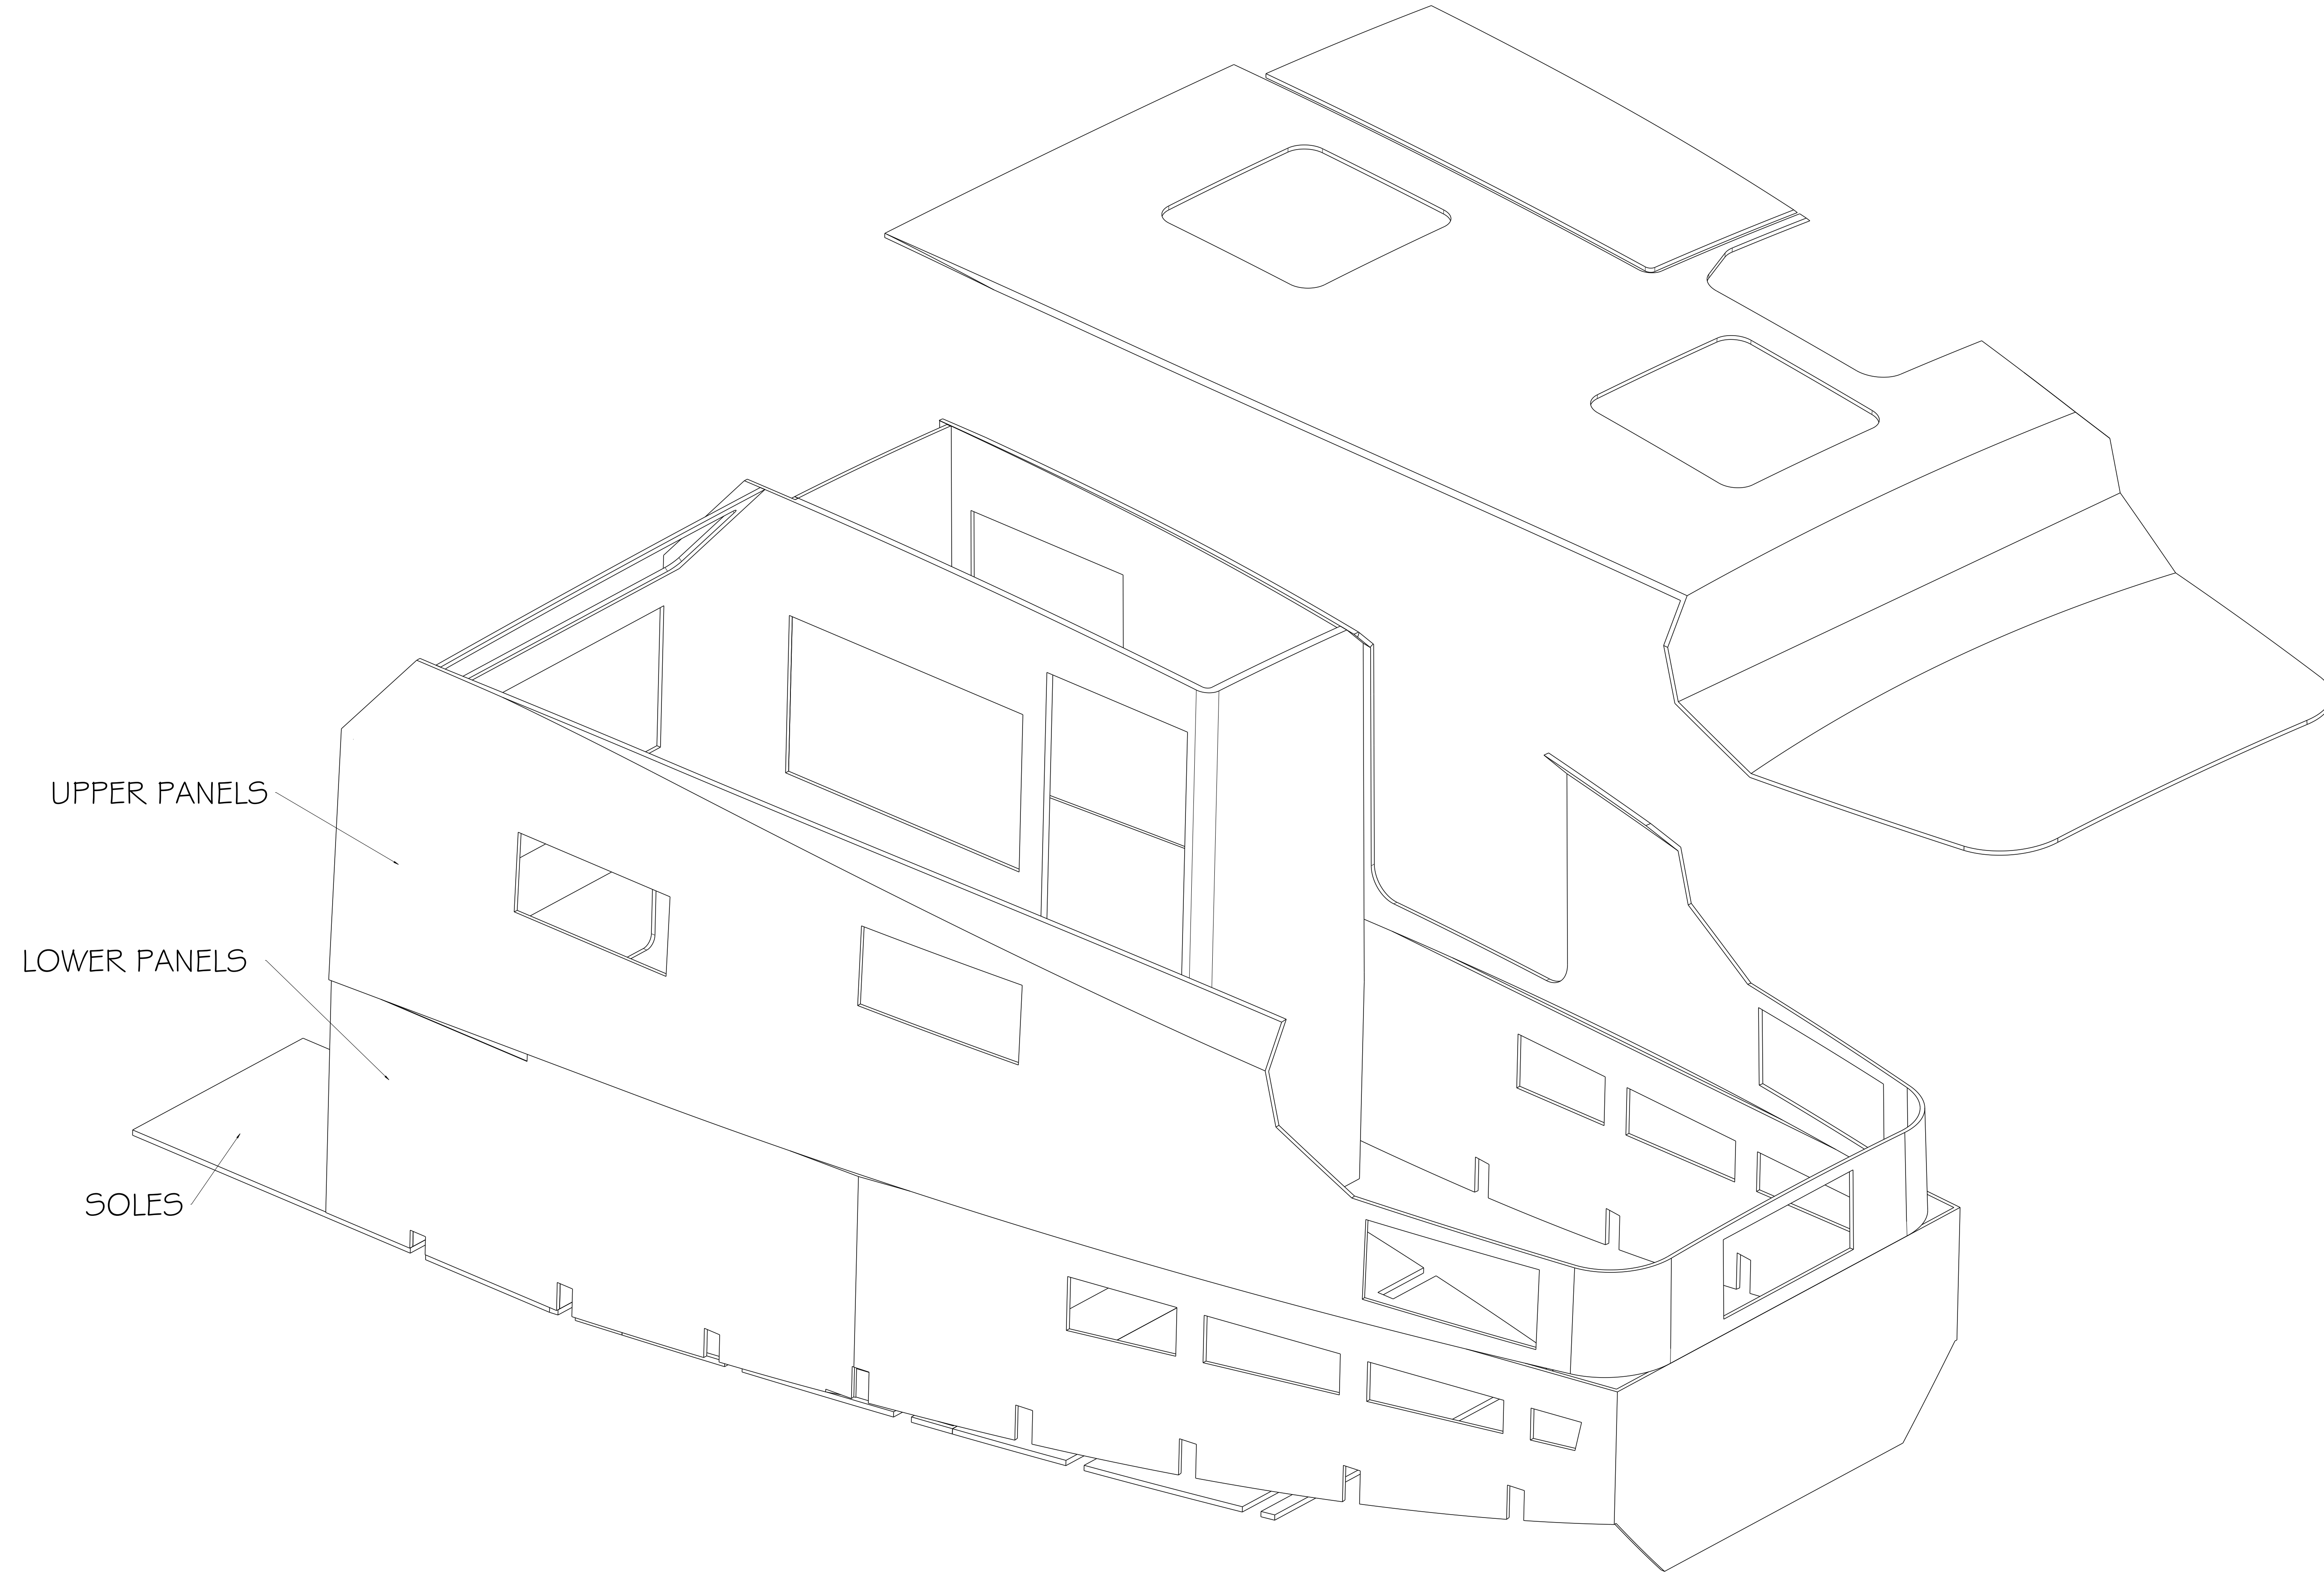

STATUS: FOR REVIEW		SHEET # 1 / 7
PROJECT 53 MATERIAL TAKE OFF DRAWING		



SKINOUT PLYWOOD


ALL MEASUREMENTS ARE FOR ESTIMATING ONLY ON THIS DRAWING

SHEET# 2 / 7		STATUS	APPROVED BY:
FOR REVIEW			
PROJEKT 53 MATERIAL TAKEOFF DRAWING			


REVISION	REVISION DATE		ISSUED : May 18, 2023 12:57 PM
			DRAWING BY : PVT
			CHECKED BY :




PROJEKT
BOATWORKS

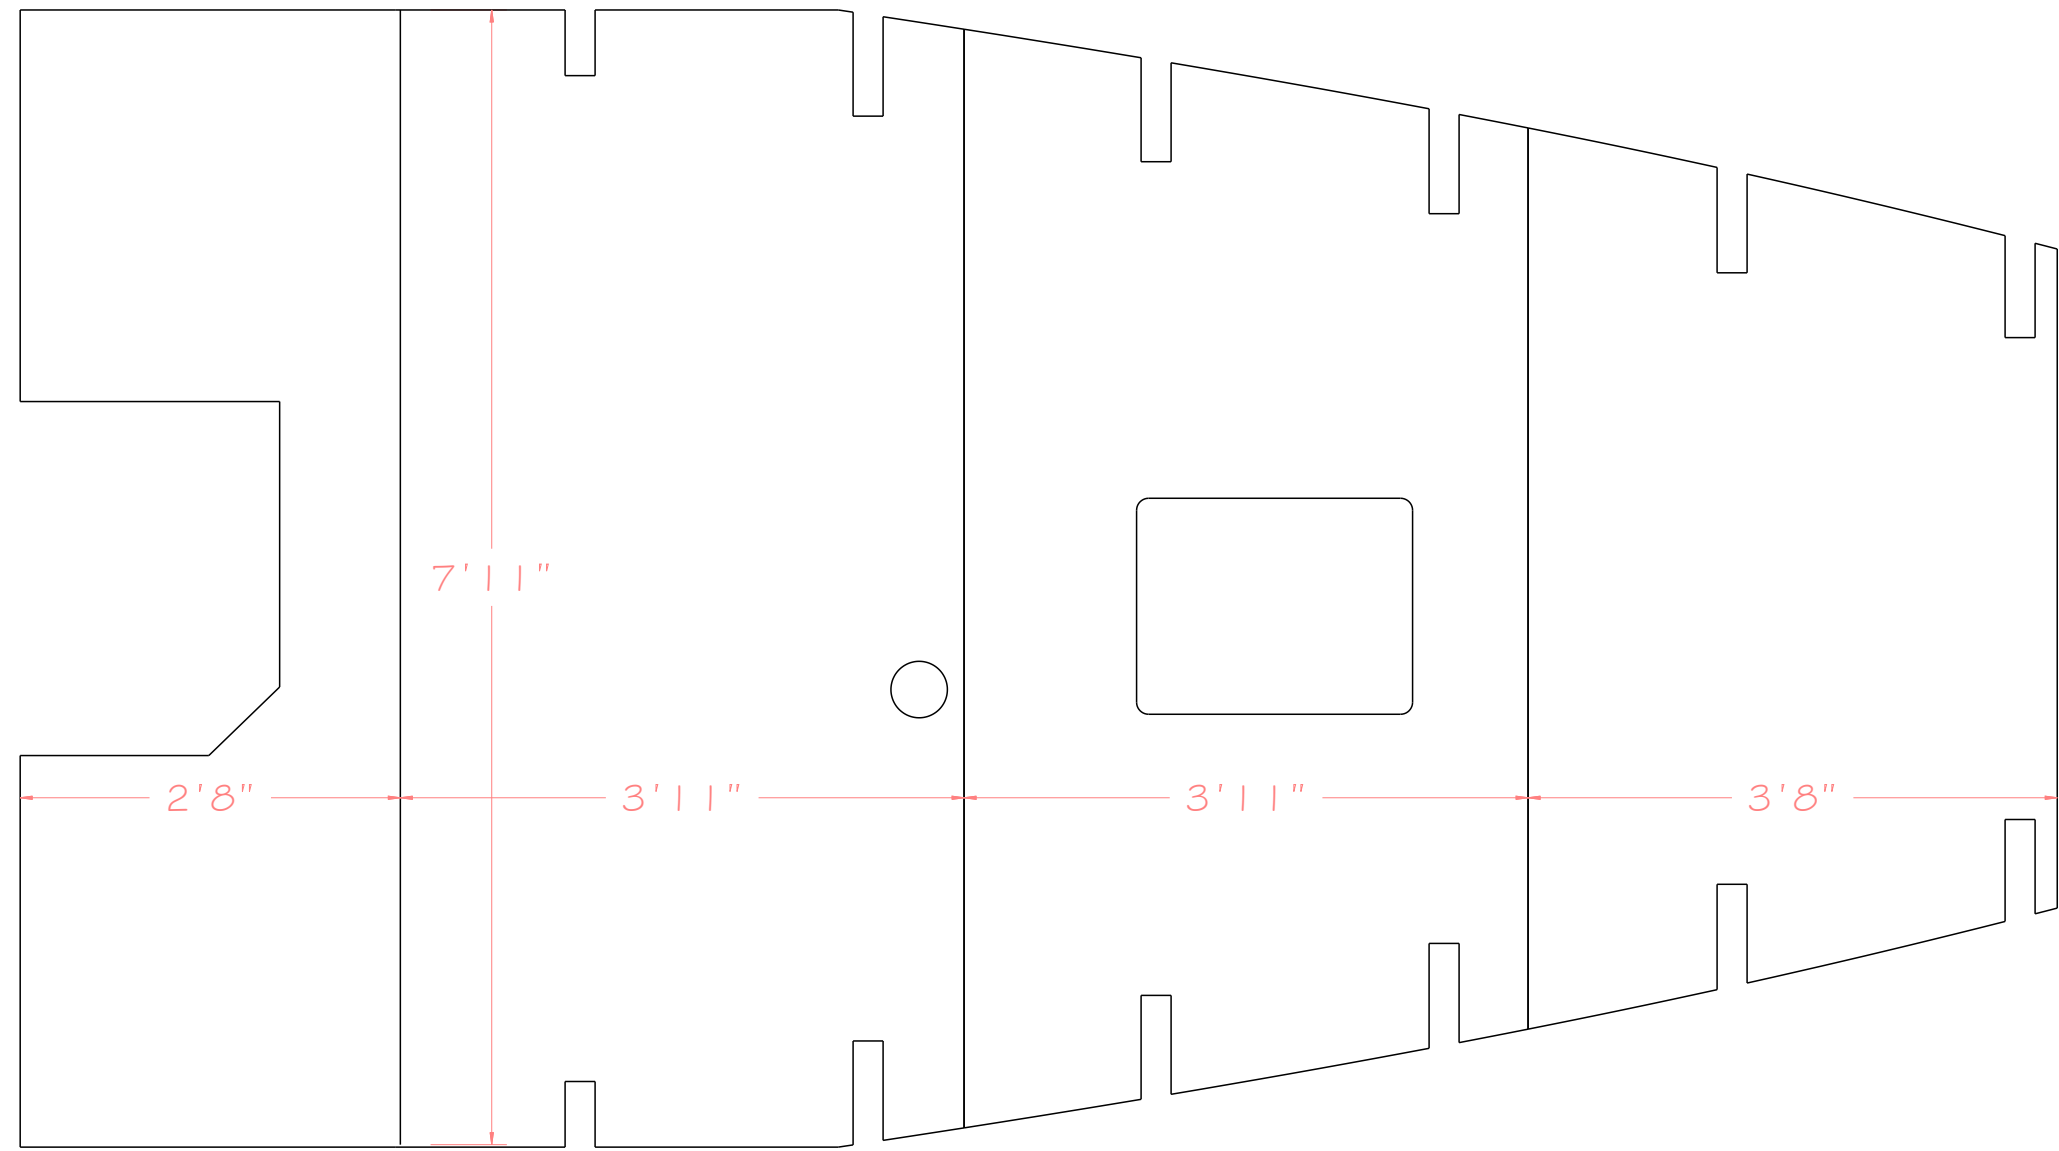


SUB-SOLE
Scale: 1:16

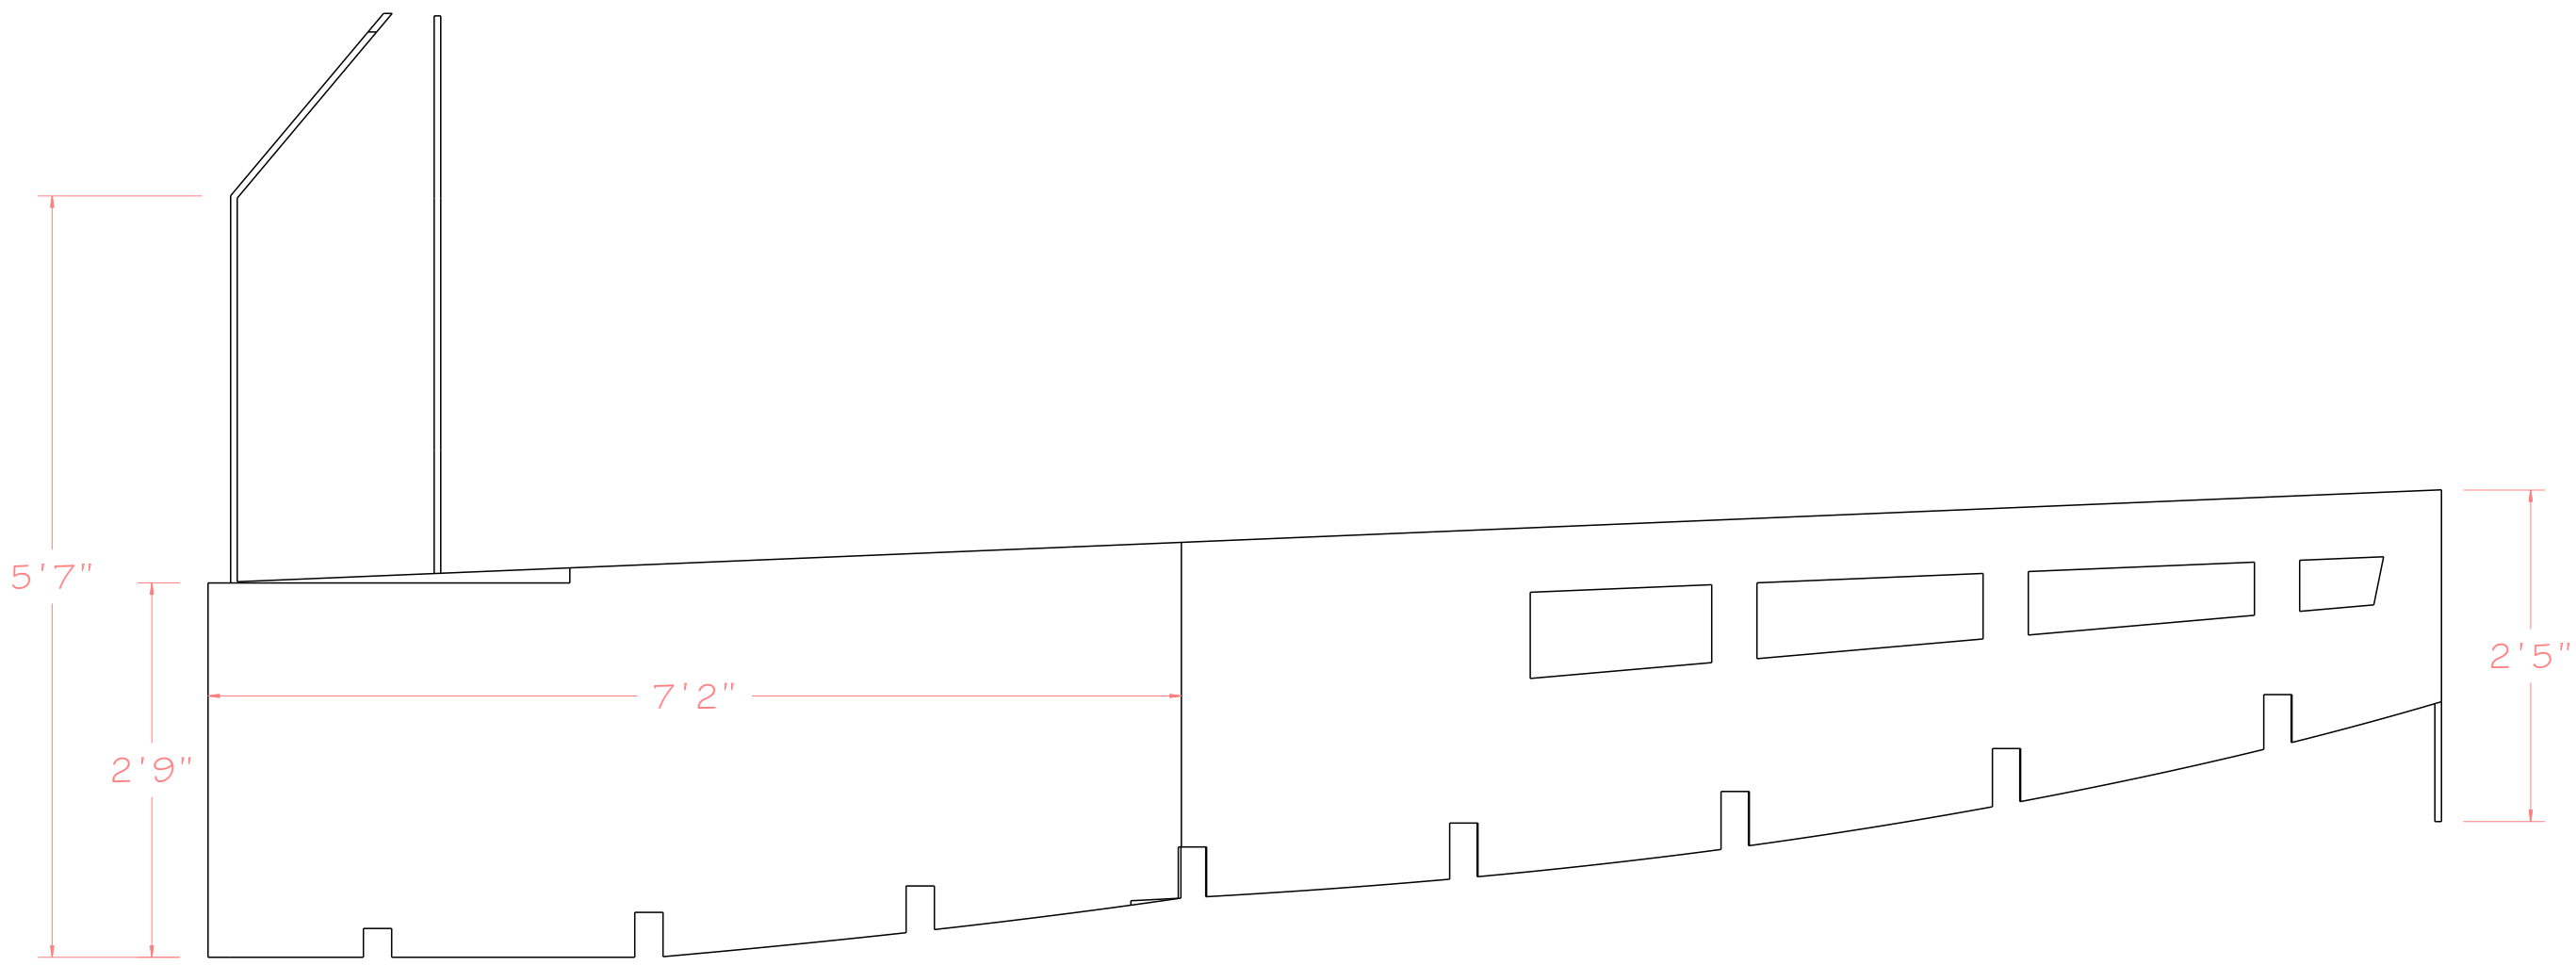


Bottom view
Scale: 1:16

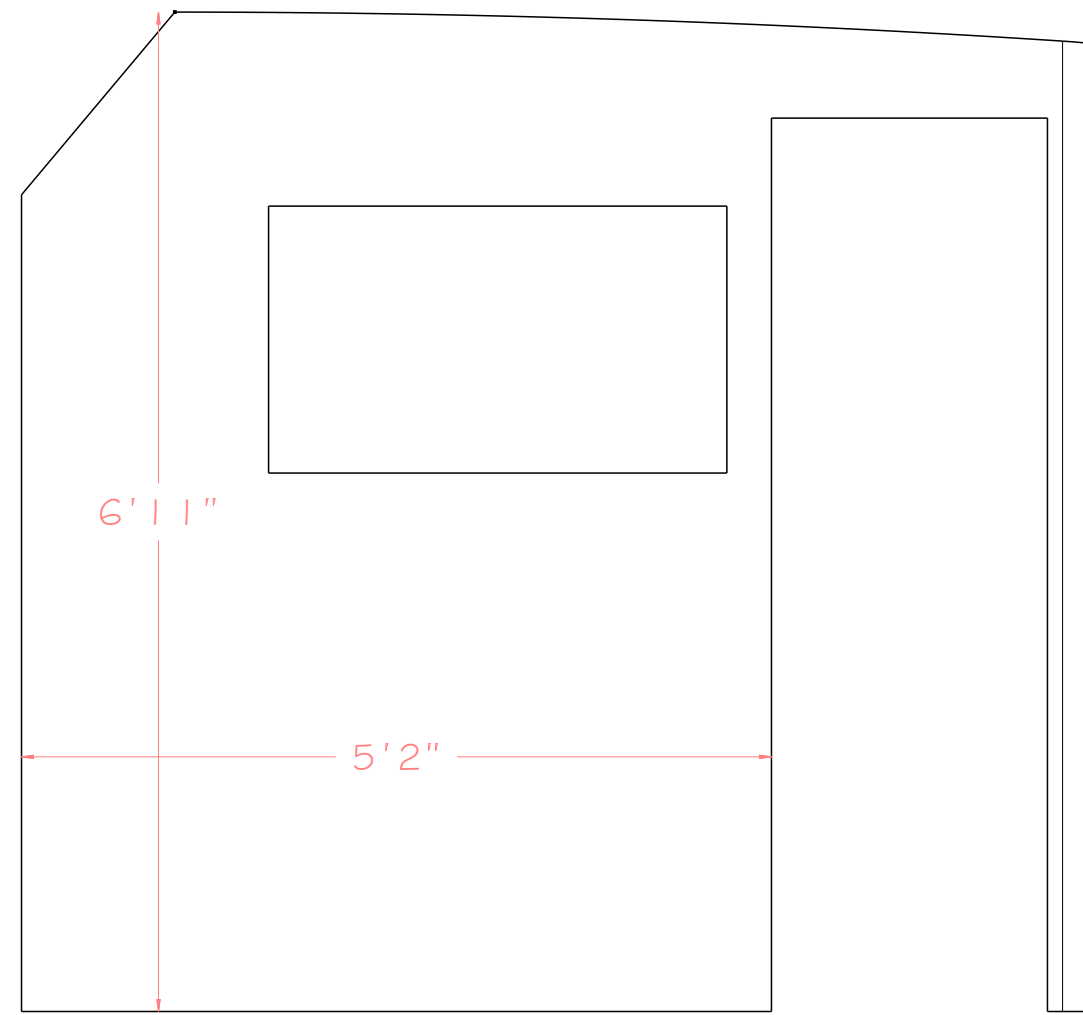

INTERIOR HEAD WALL
Scale: 1:16

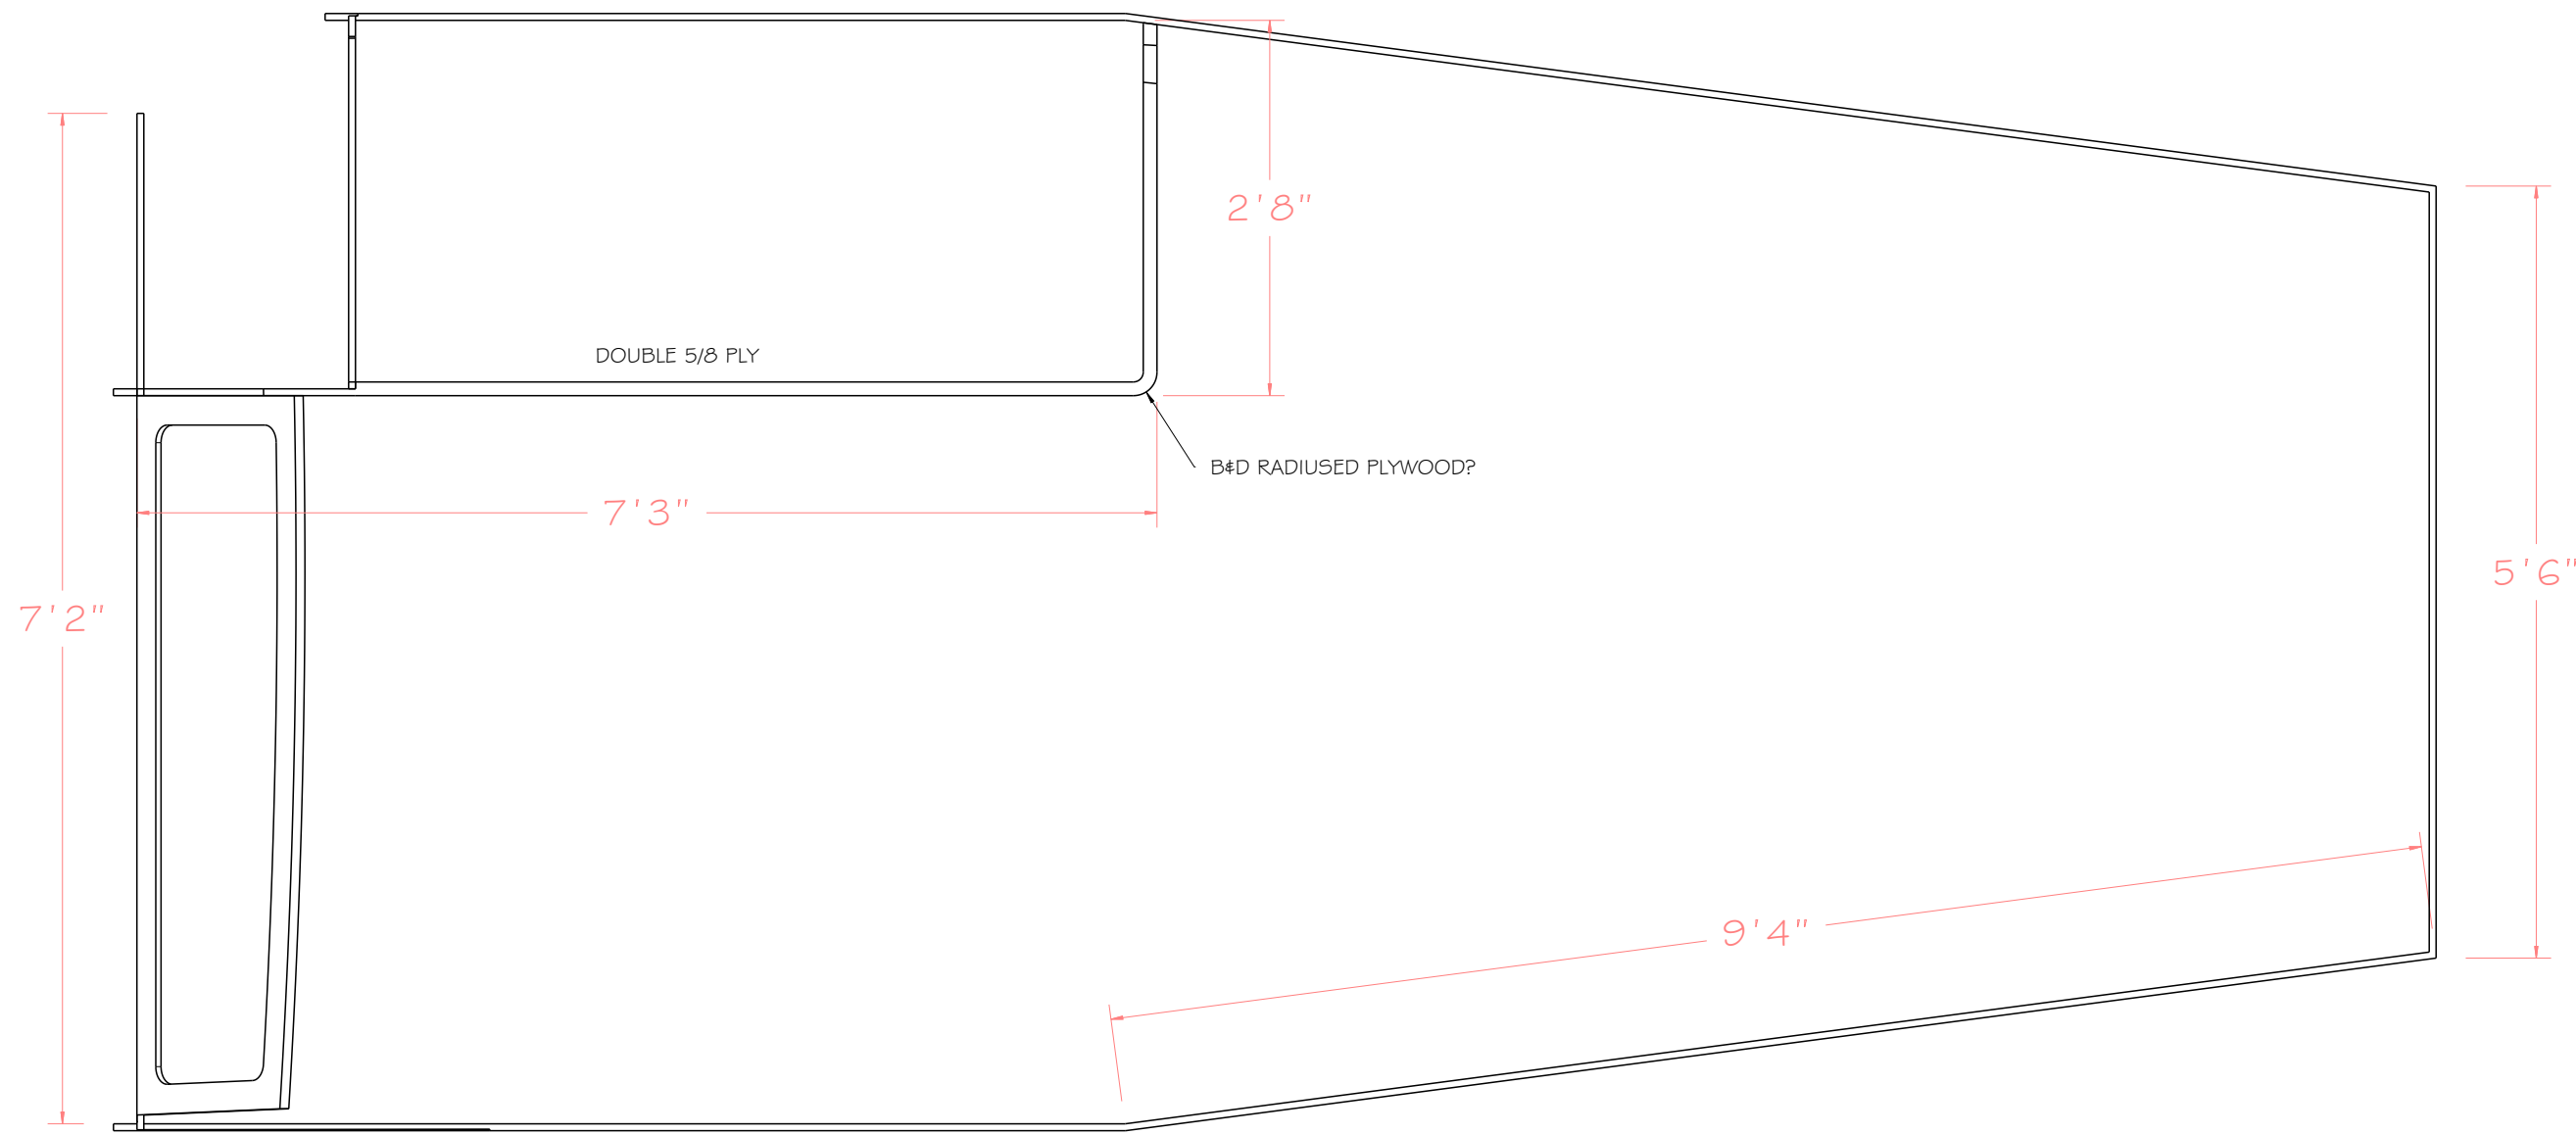

PLAN AT LOWER SKINOUT PANELS
Scale: 1:16

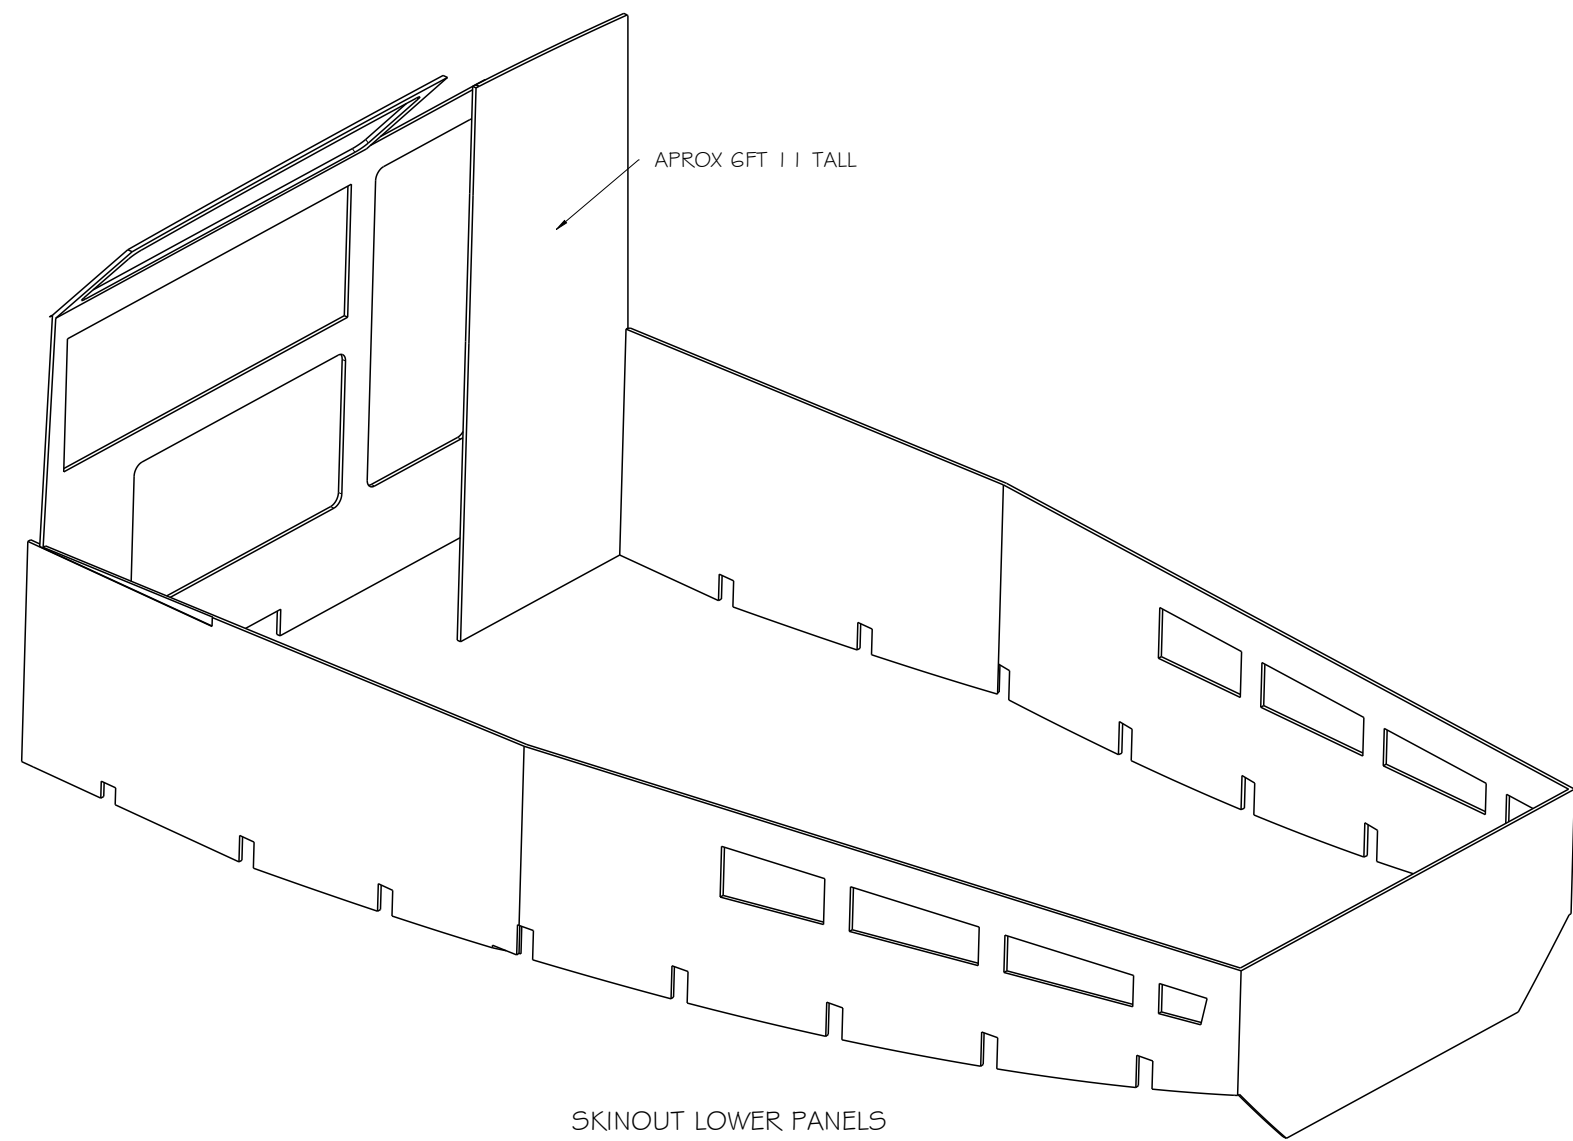

SKINOUT LOWER PANELS




ALL MEASUREMENTS ARE FOR ESTIMATING ONLY ON THIS DRAWING

REVISION	REVISION DATE		ISSUED : May 18, 2023 12:57 PM	
			DRAWING BY : PVT	CHECKED BY :


PROJECT 53
BOATWORKS

SHEET# 3 / 7		FOR REVIEW	APPROVED BY:
PROJECT 53 MATERIAL TAKEOFF DRAWING			




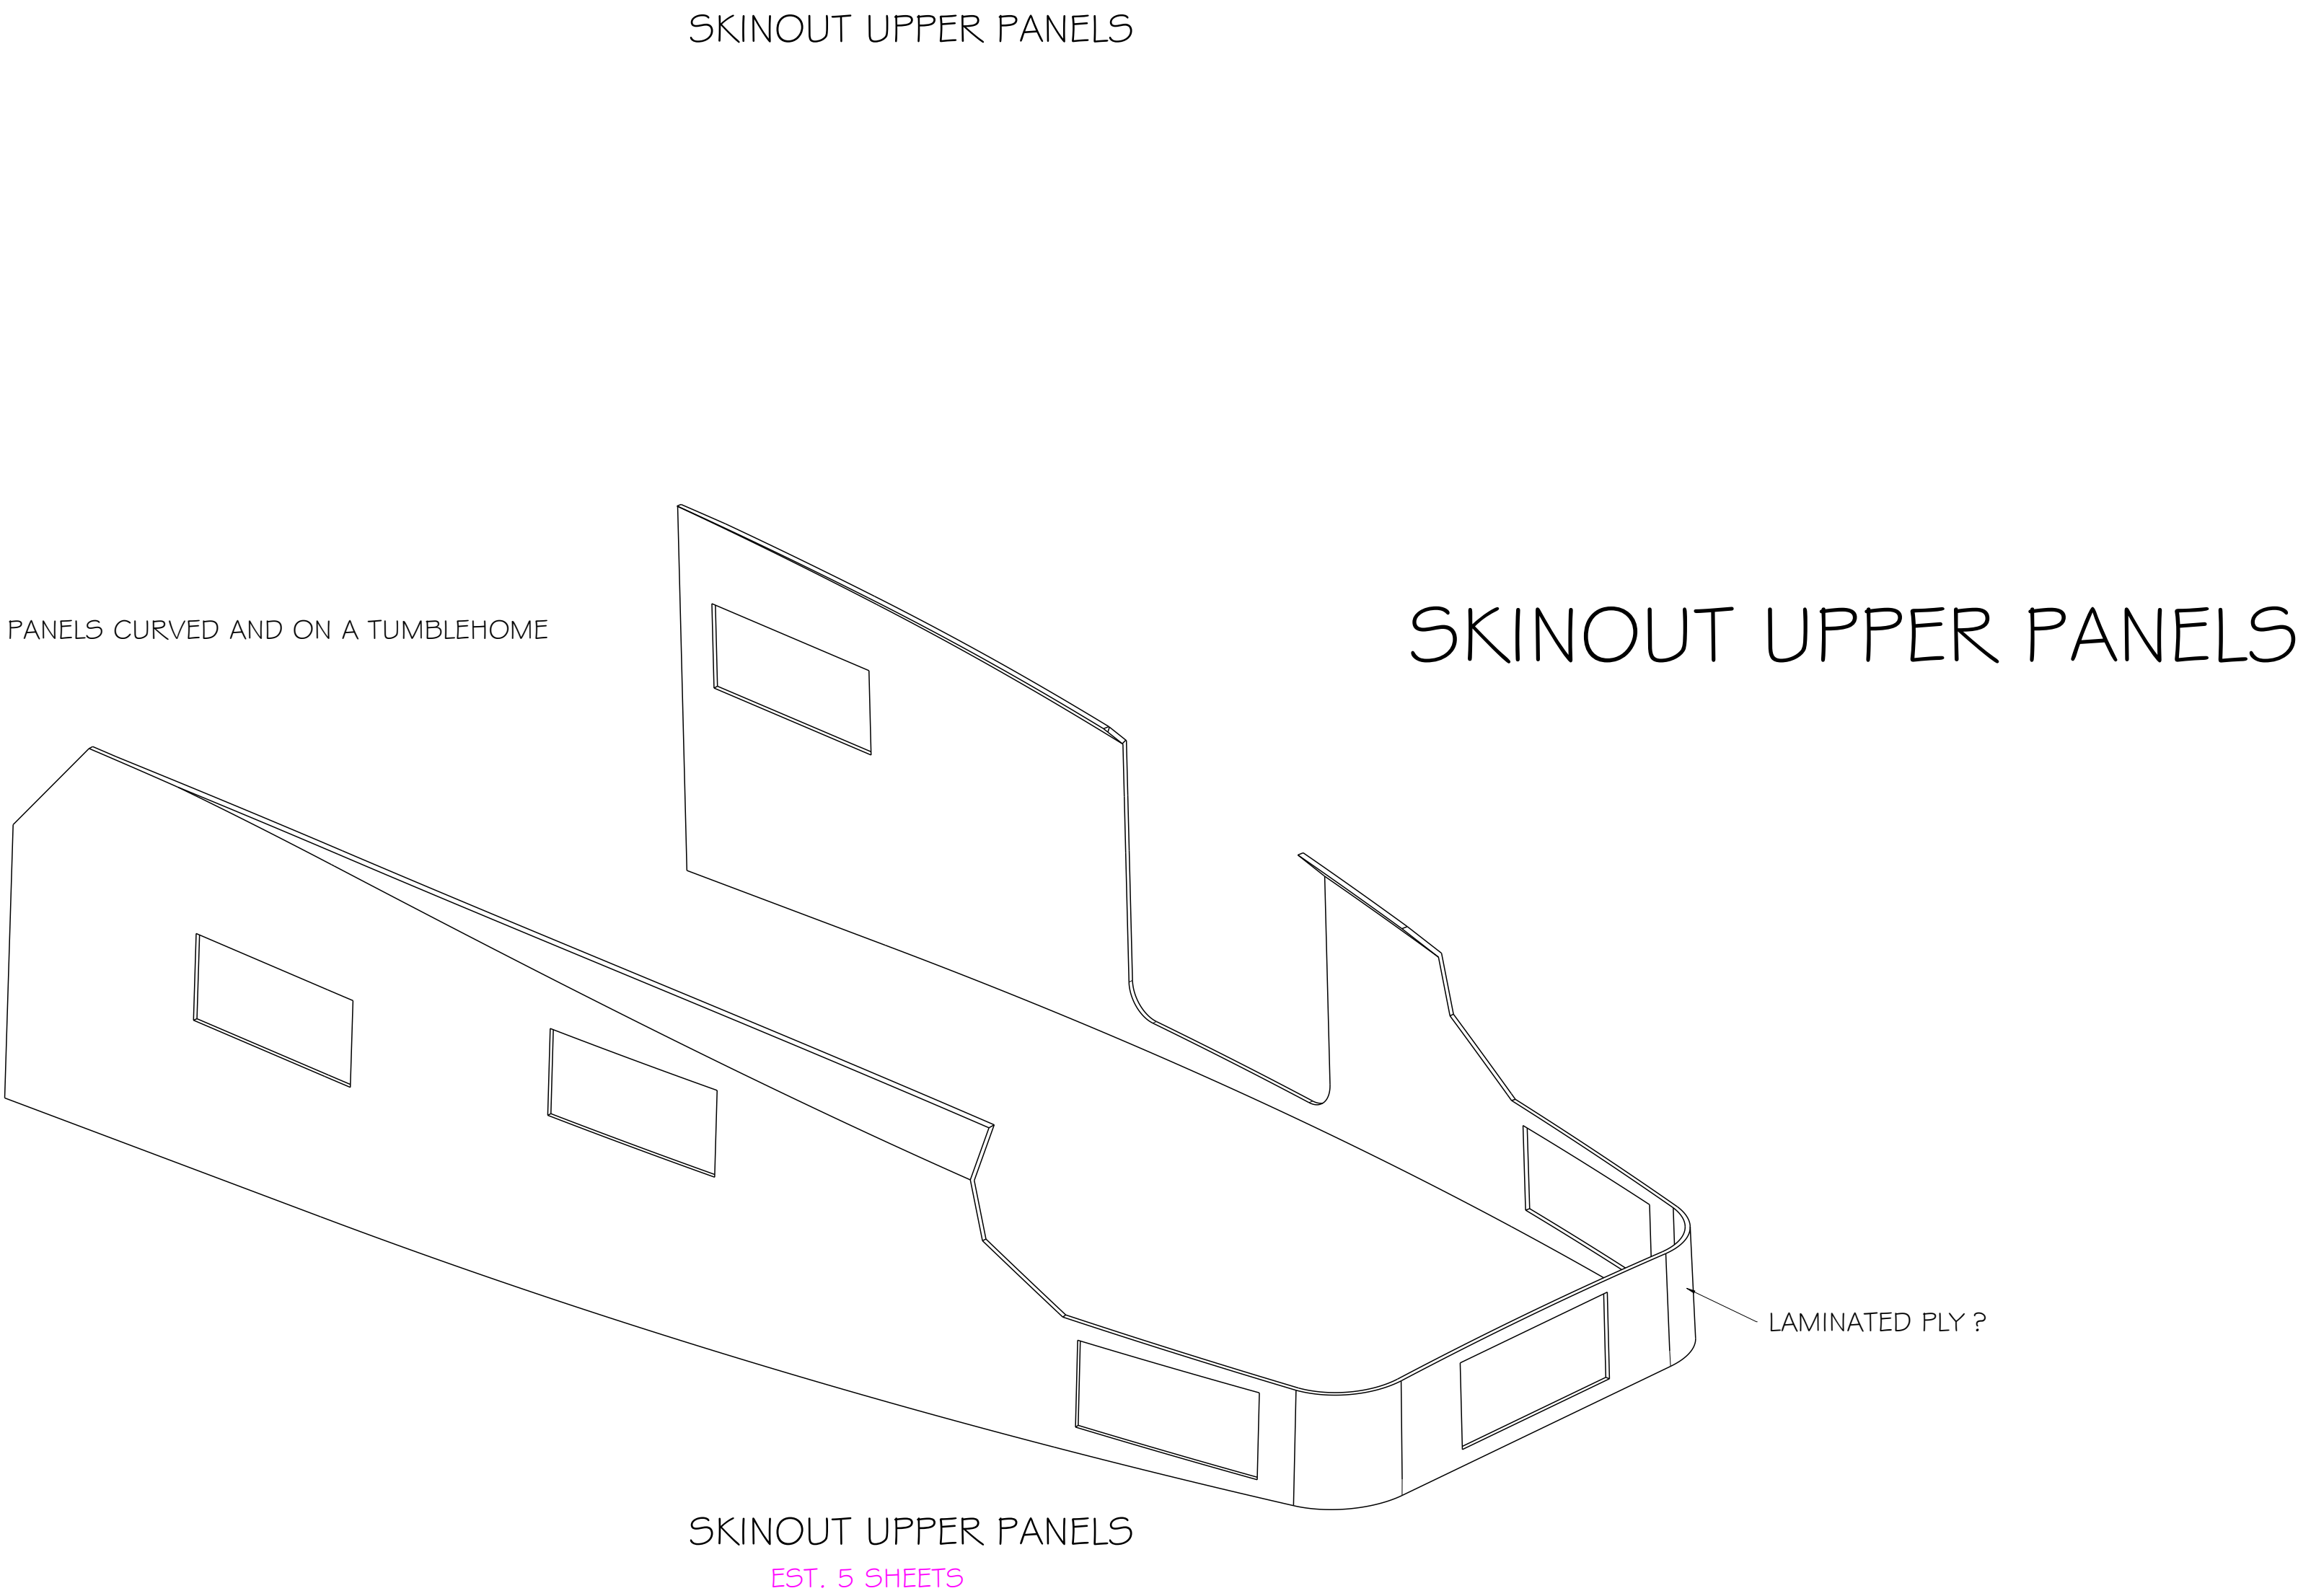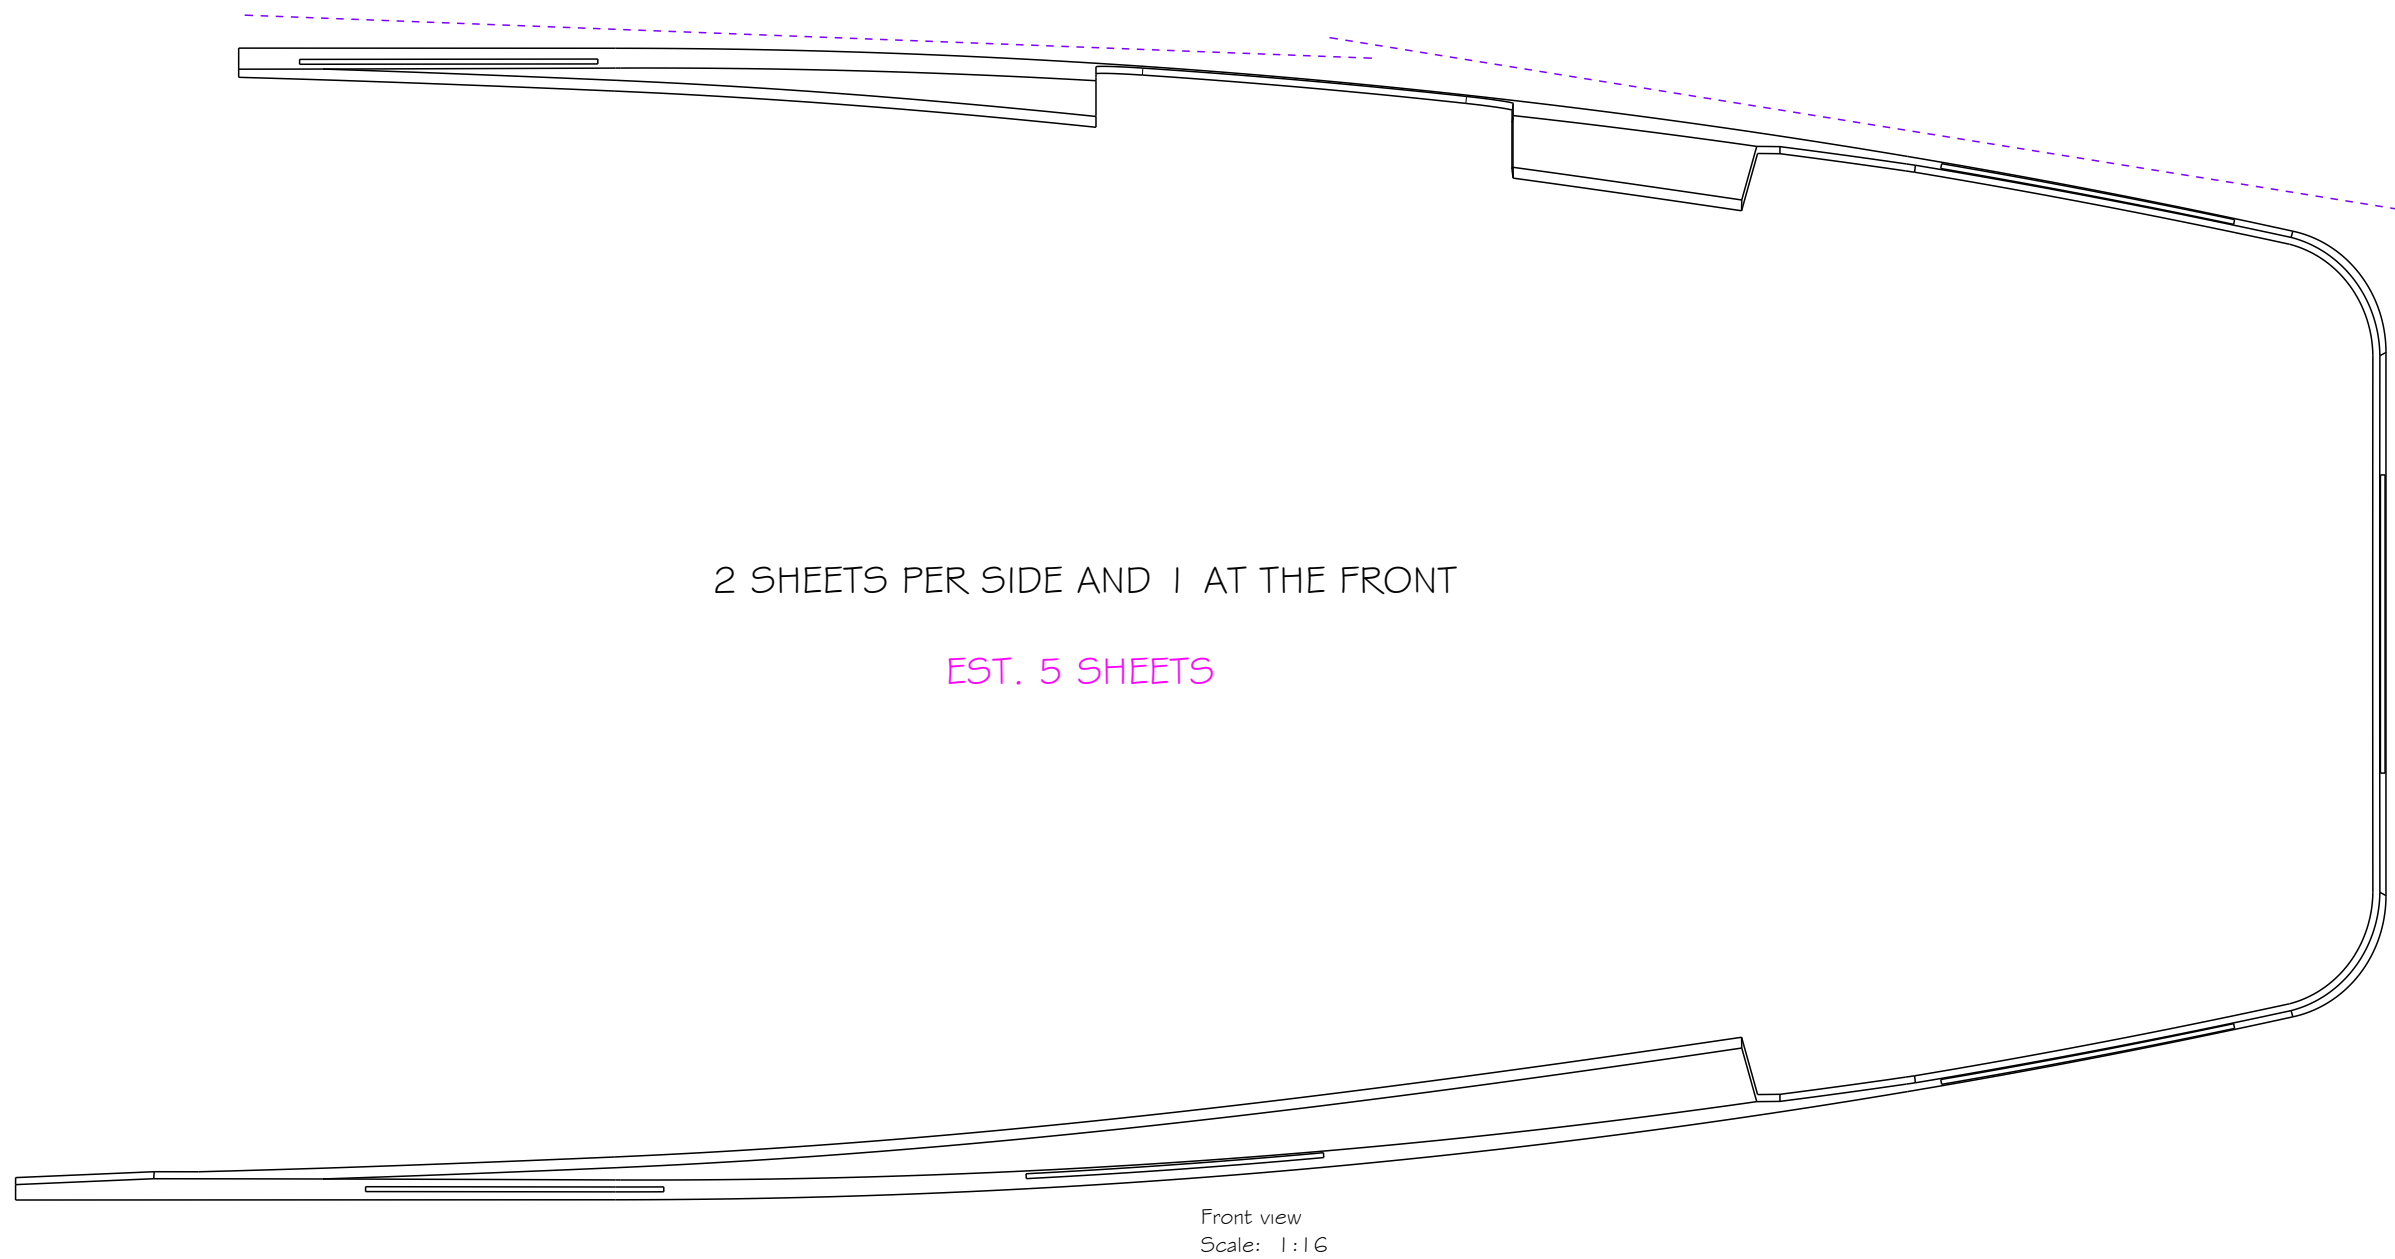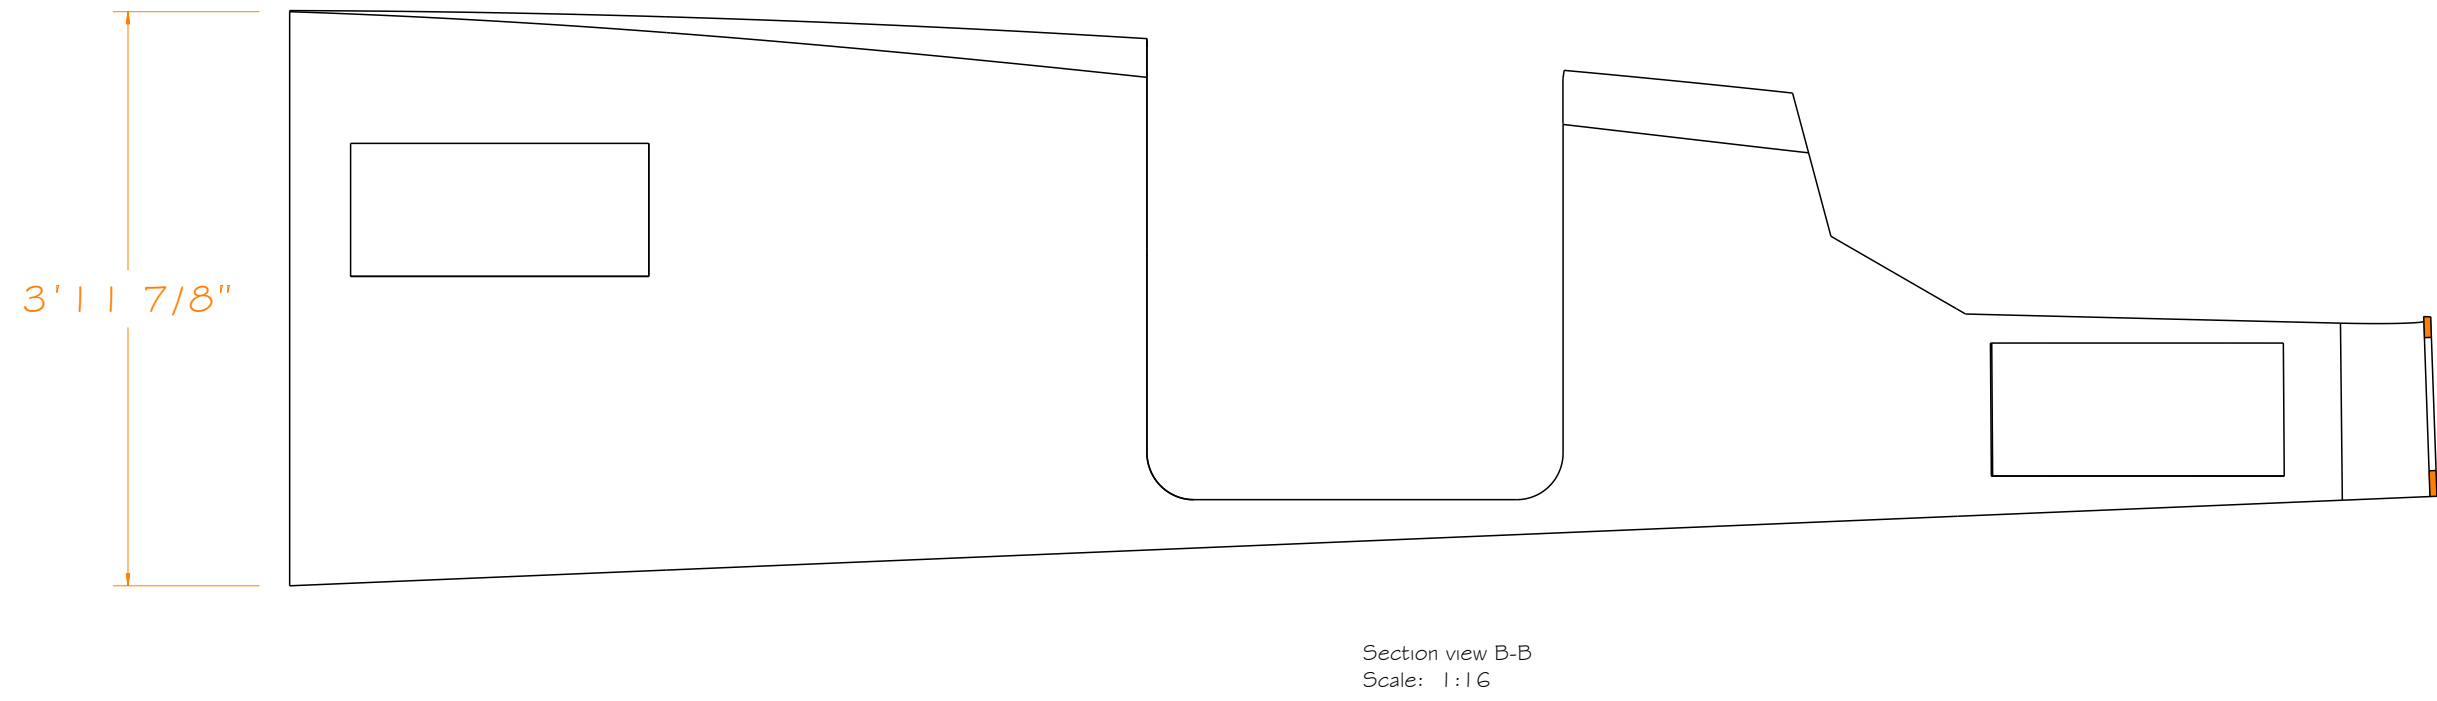

ALL MEASUREMENTS ARE FOR ESTIMATING ONLY ON THIS DRAWING

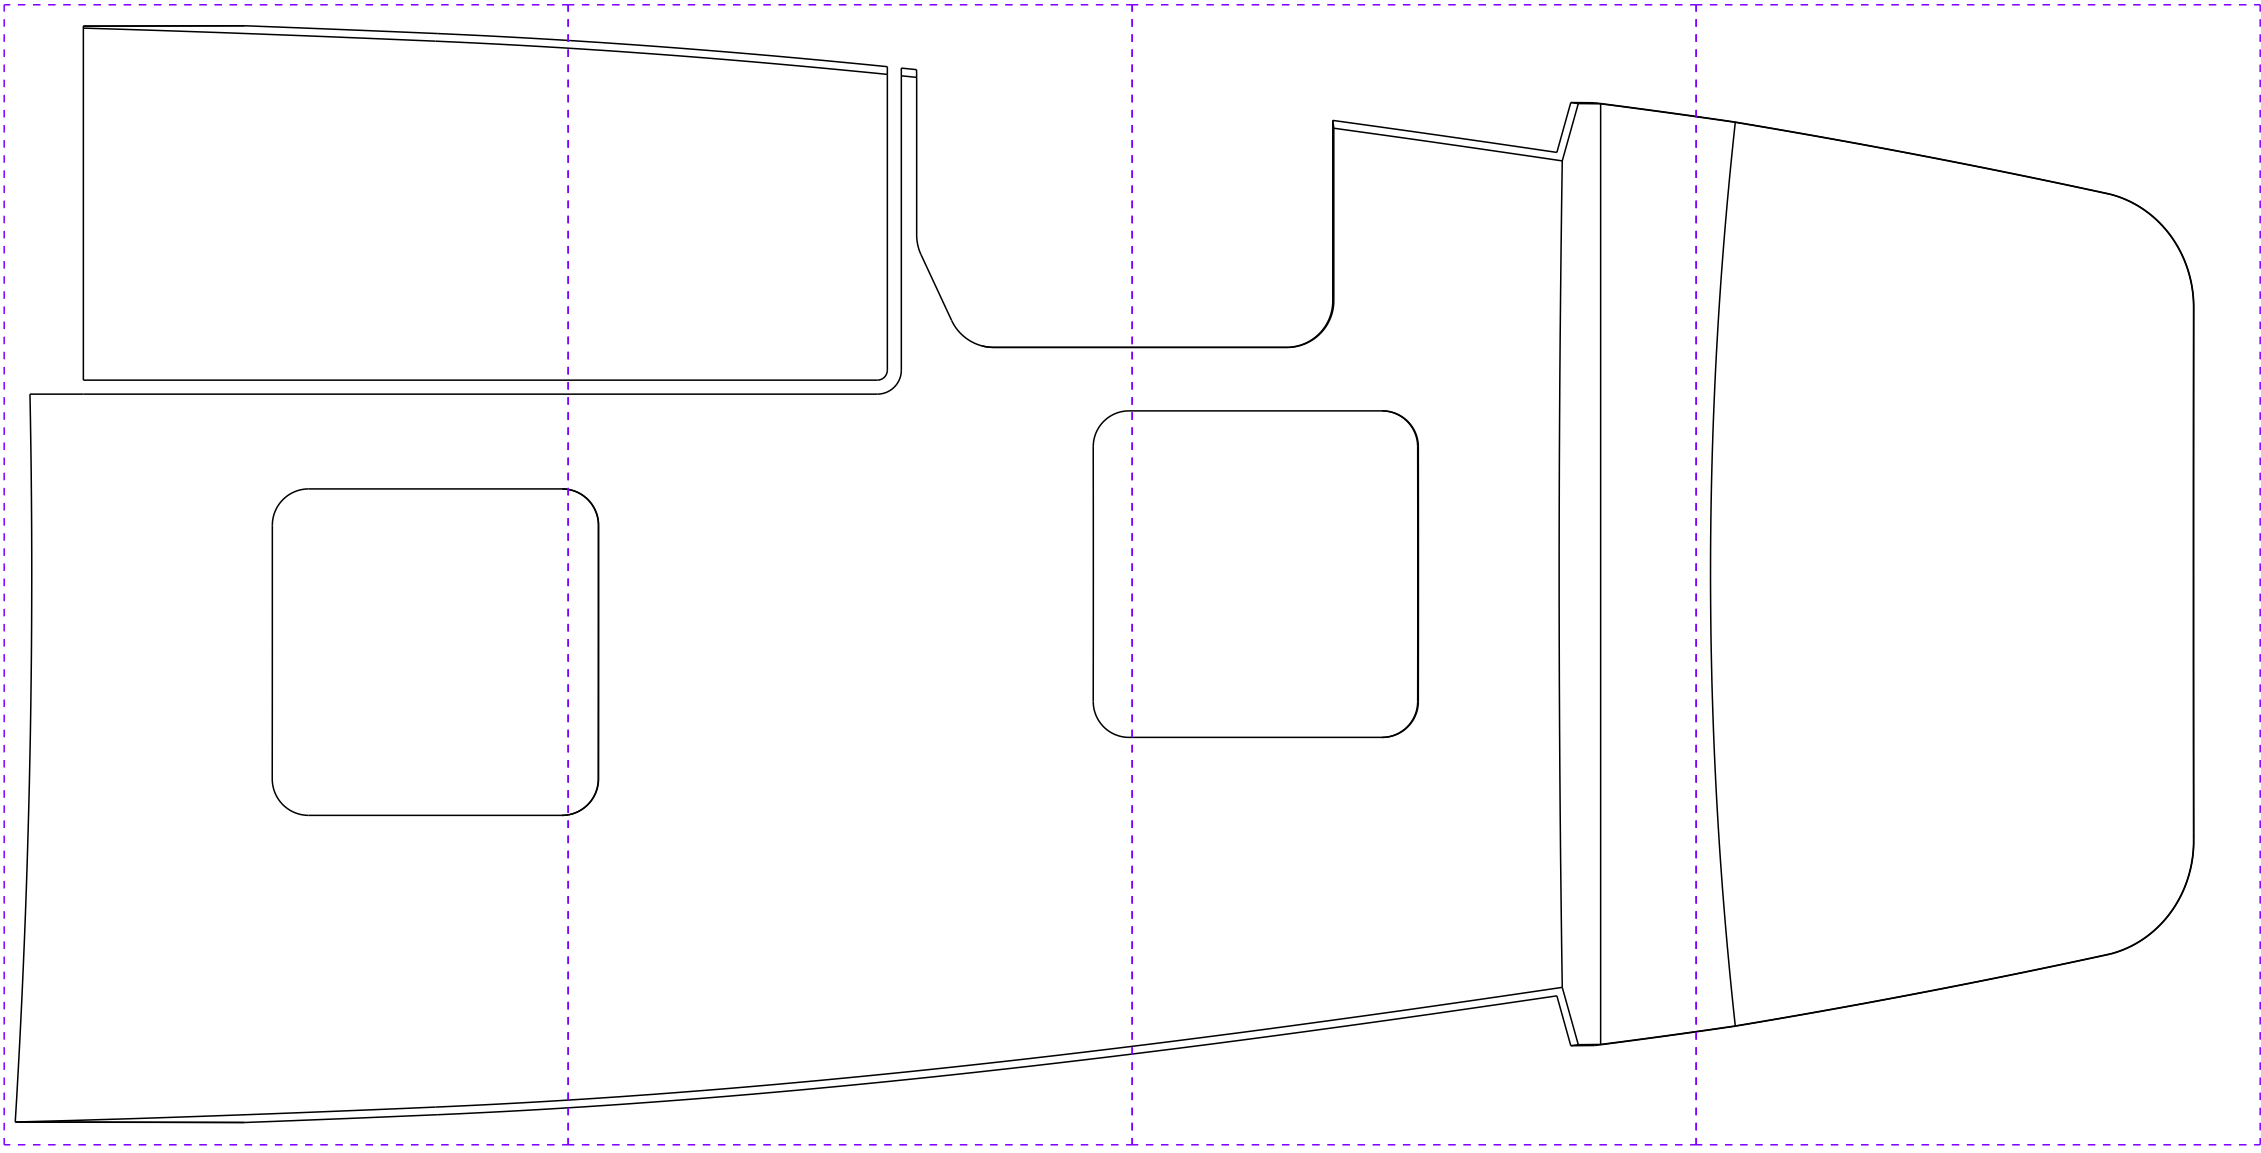

SKINOUT HEADLINER PANELS
Scale: 1:16

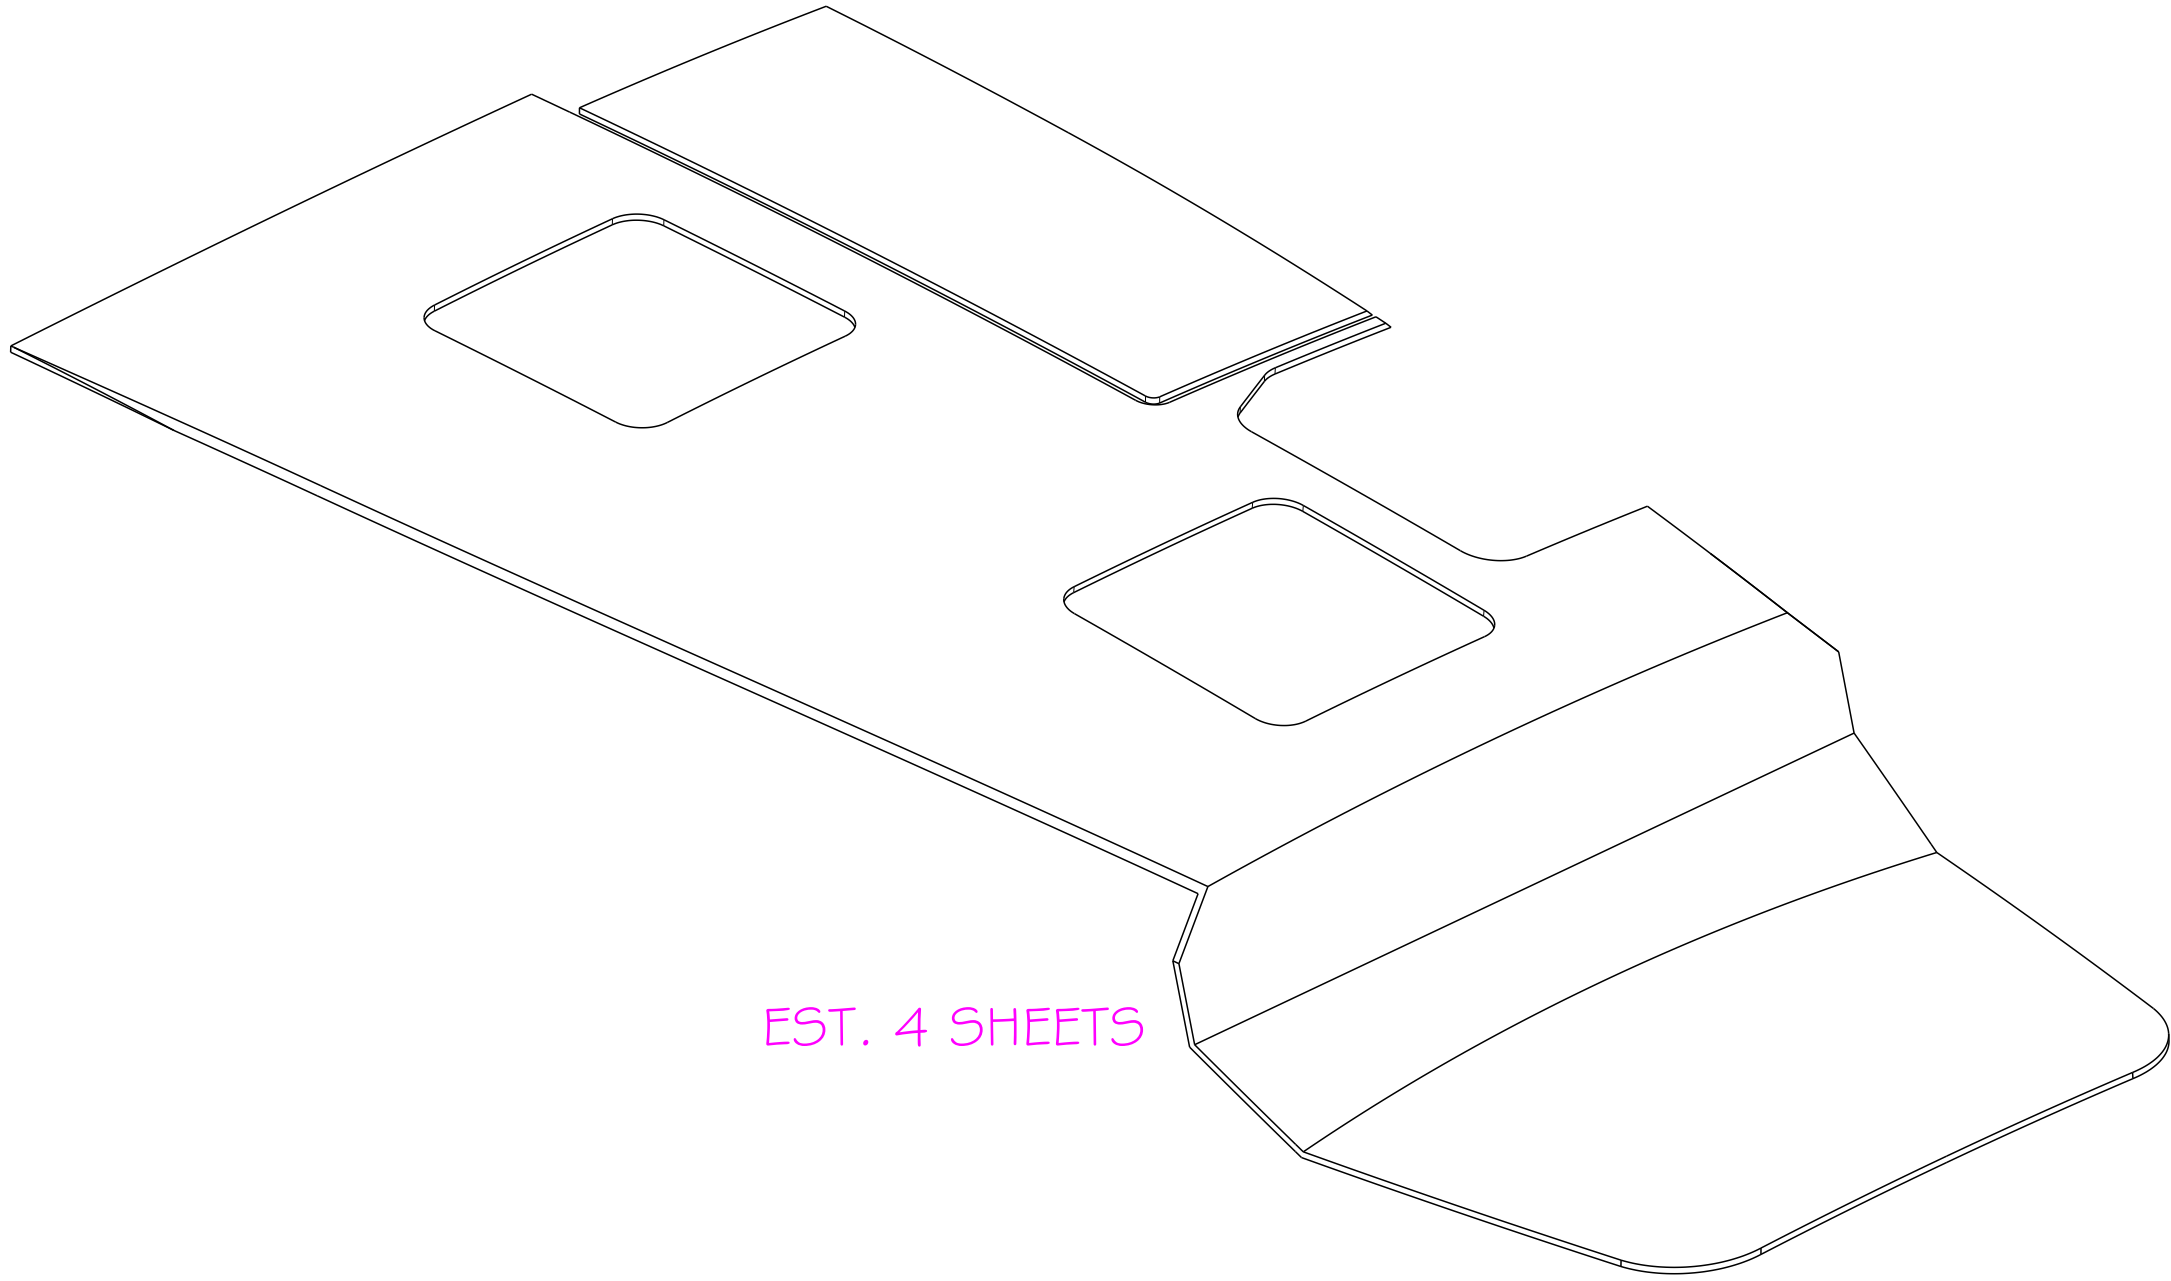

EST. 4 SHEETS

SKINOUT HEADLINER PANELS



PROJEKT
BOATWORKS

ALL MEASUREMENTS ARE FOR ESTIMATING ONLY ON THIS DRAWING

SHEET# 5 / 7		FOR REVIEW	APPROVED BY:
PROJECT 53 MATERIAL TAKEOFF DRAWING			

PROJECT 53
BOATWORKS

REVISION		ISSUED : May 18, 2023 12:57 PM
		DRAWING BY : PVT
		CHECKED BY :



ALL MEASUREMENTS ARE FOR ESTIMATING ONLY ON THIS DRAWING

PROJEKT 53

BOATWORKS

STATUS: FOR REVIEW	SHEET# 6 / 7	APPROVED BY:
---	--------------	--------------


PROJECT 53 MATERIAL TAKEOFF DRAWING

REVISION	REVISION DATE	ISSUED : May 18, 2023 12:57 PM
		DRAWING BY : PVT
		CHECKED BY :


PROJECT 53
BOATWORKS

STATUS	APPROVED BY	
SHEET# 7 / 7	FOR REVIEW	
PROJECT 53 MATERIAL TAKEOFF DRAWING		


ALL MEASUREMENTS ARE FOR ESTIMATING ONLY ON THIS DRAWING

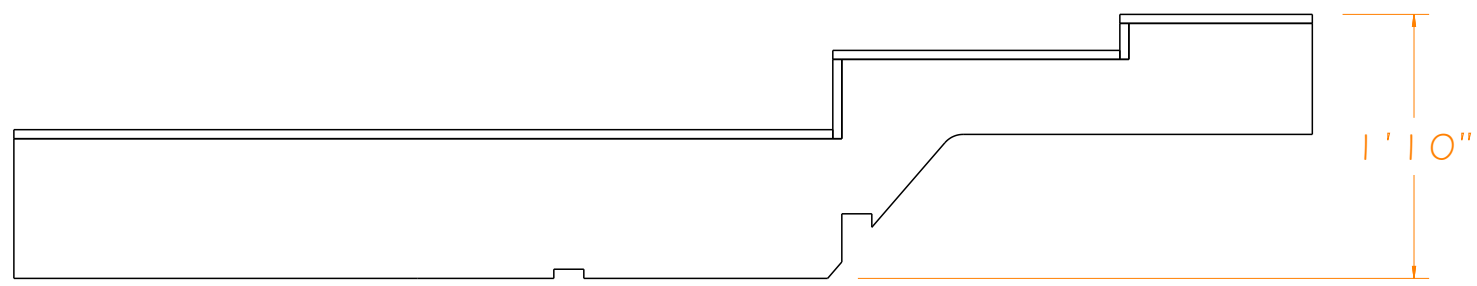


PORT BEDSIDE LOOKING TO PORT
Scale: 1:16

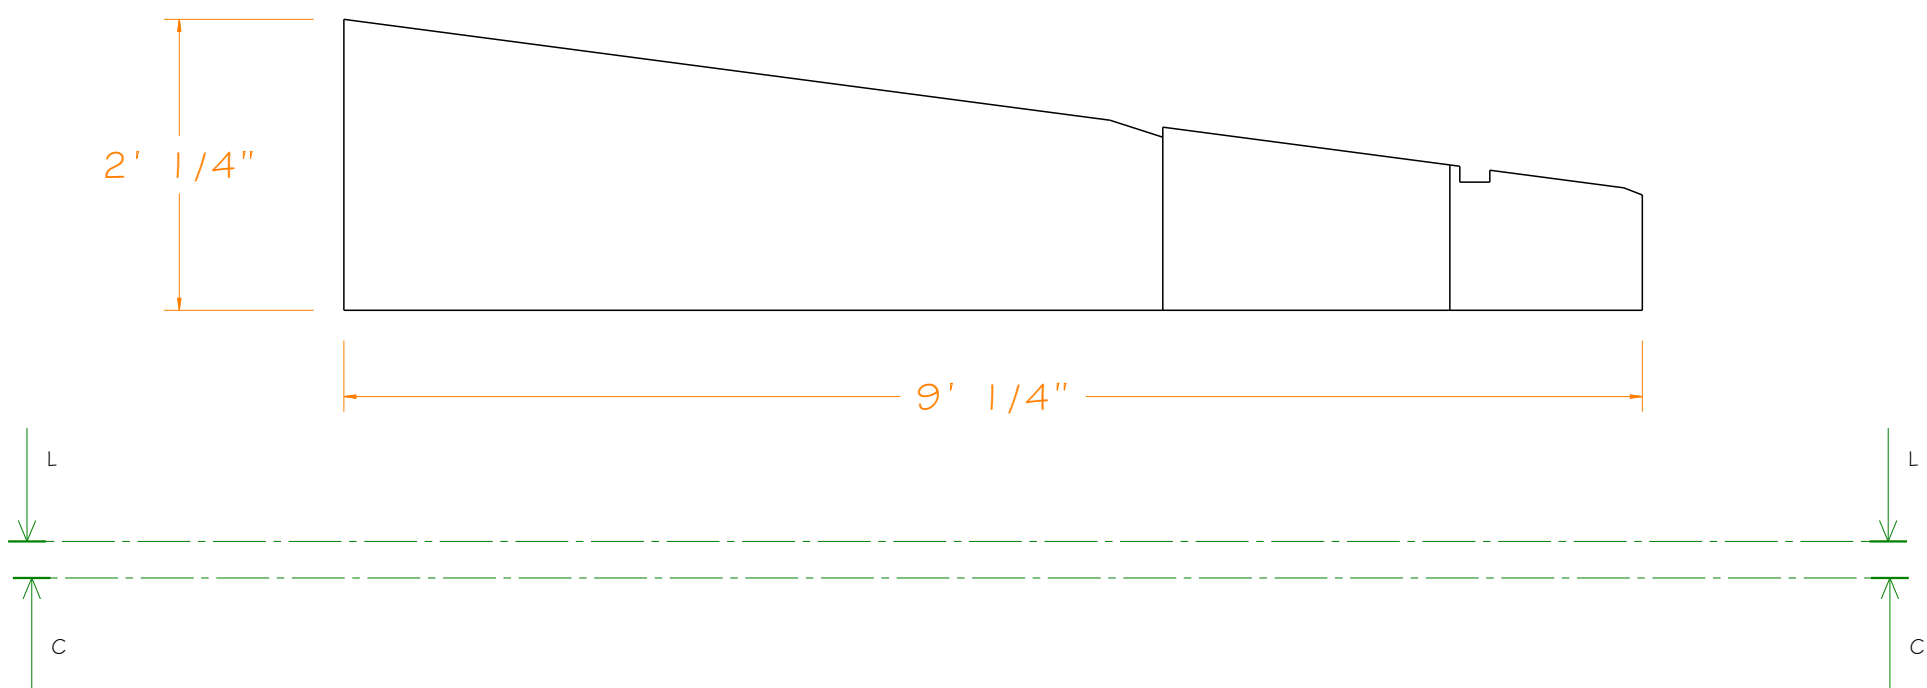

BEDSIDE STEPS SKINOUT
Scale: 1:16

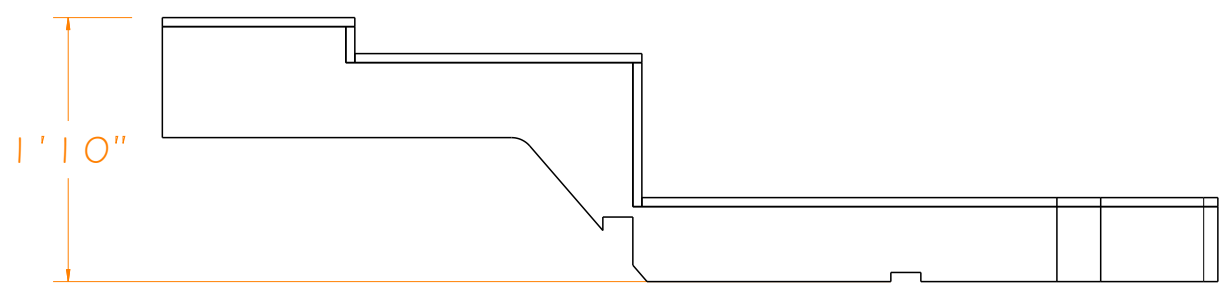

STBD BEDSIDE LOOKING TO STBD
Scale: 1:16

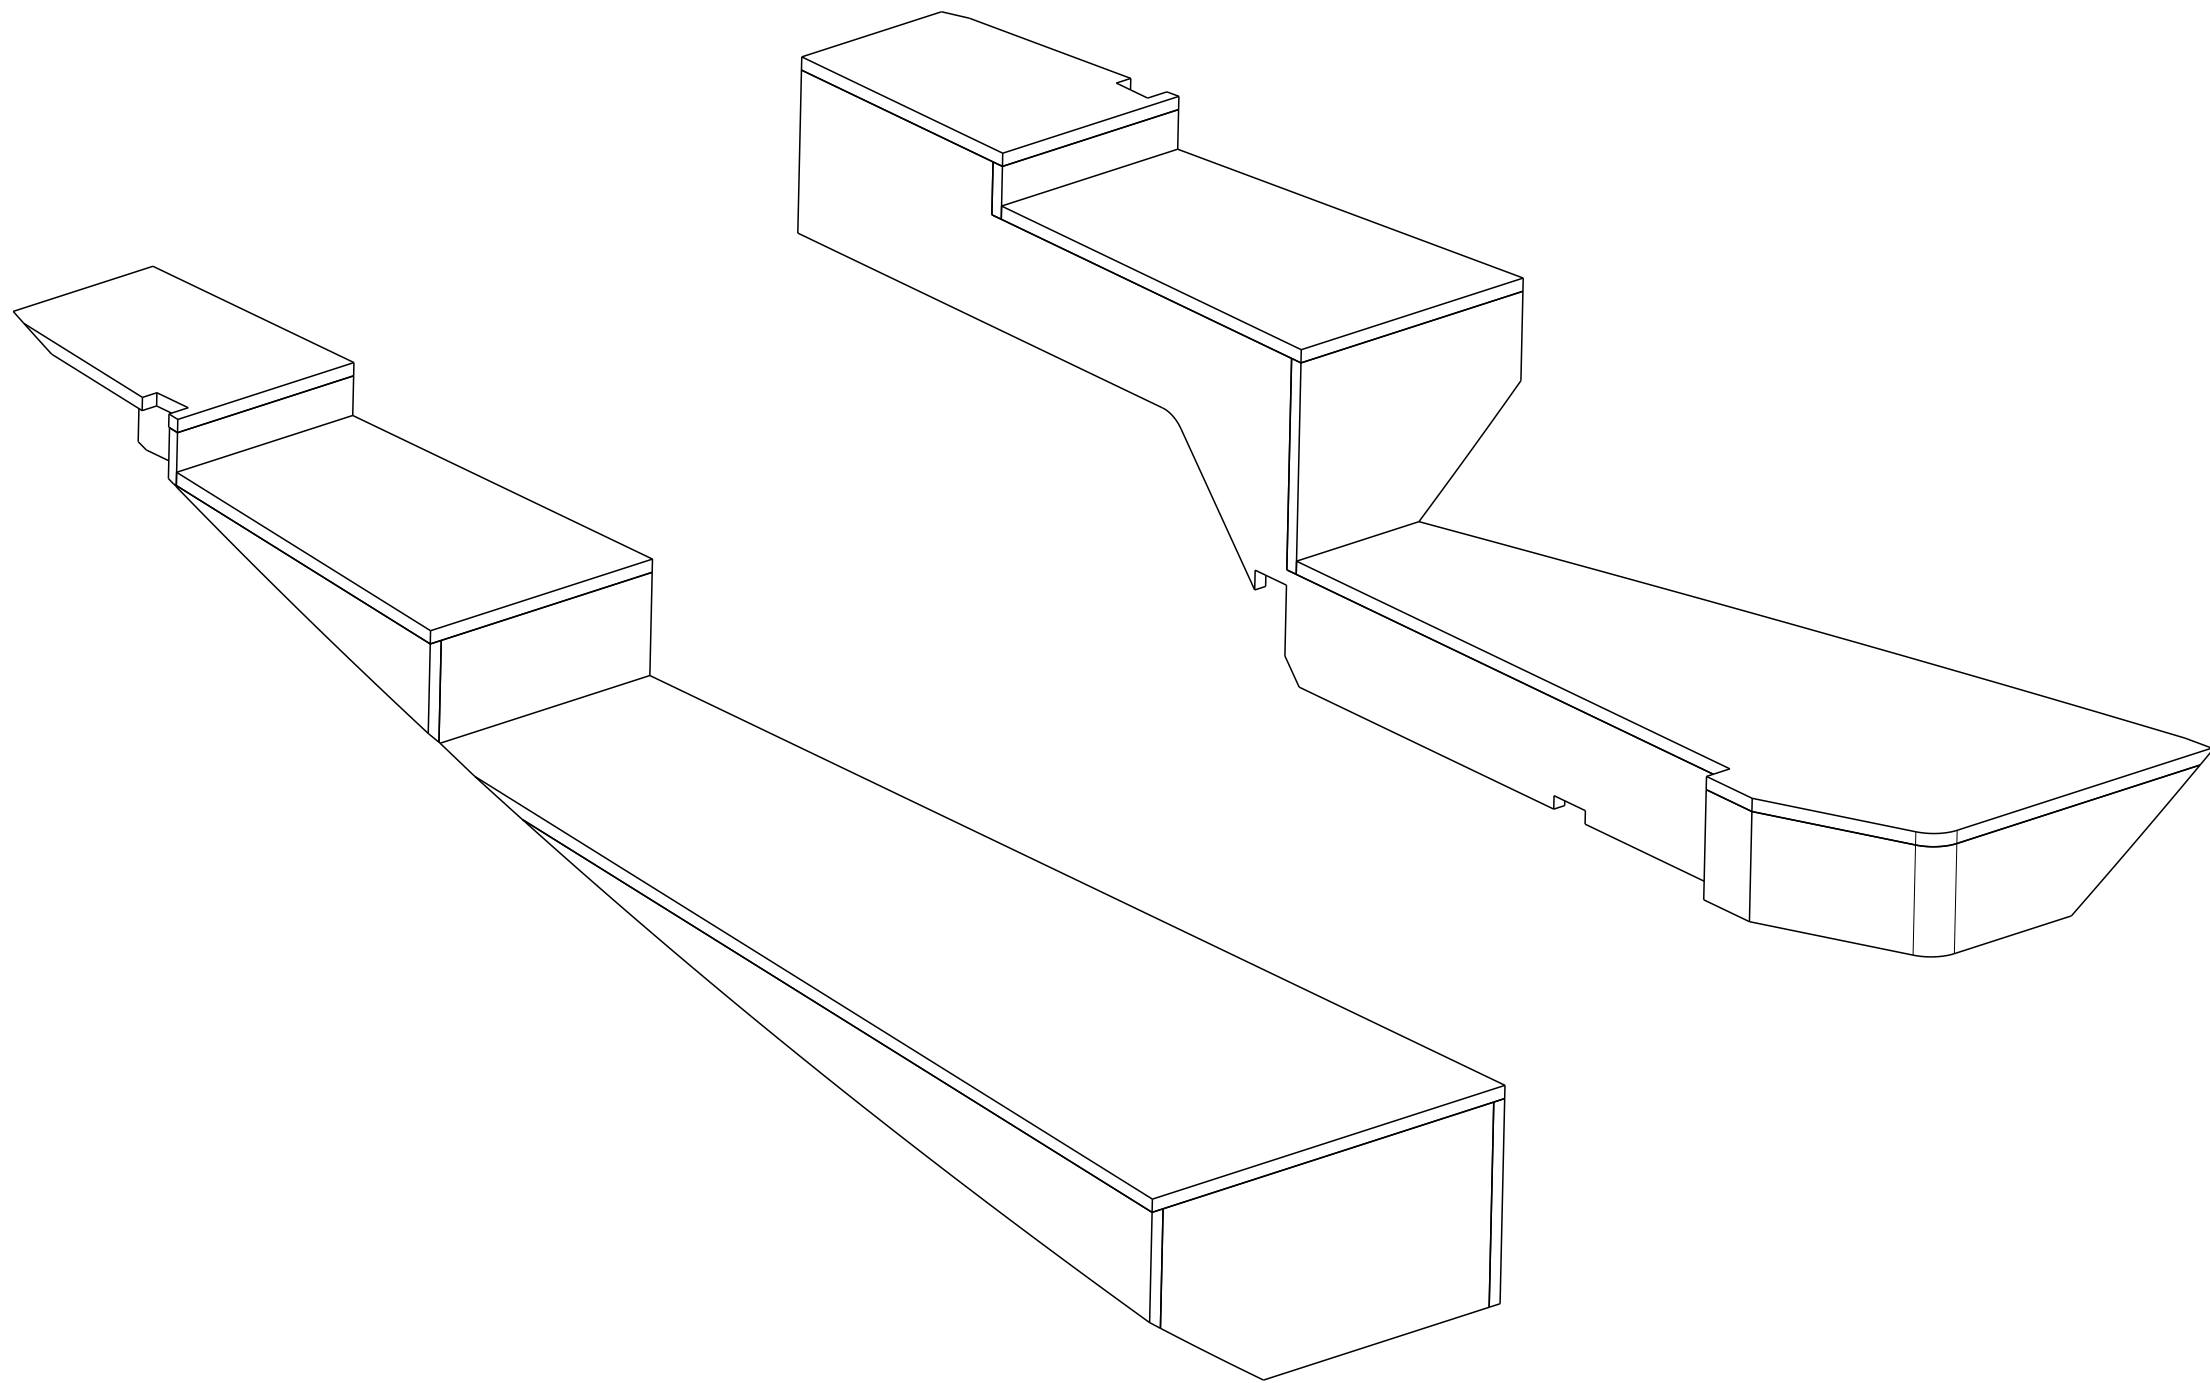

BEDSIDE STEPS SKINOUT

EST 2 SHEETS