




PLAN @ BASE CABINET

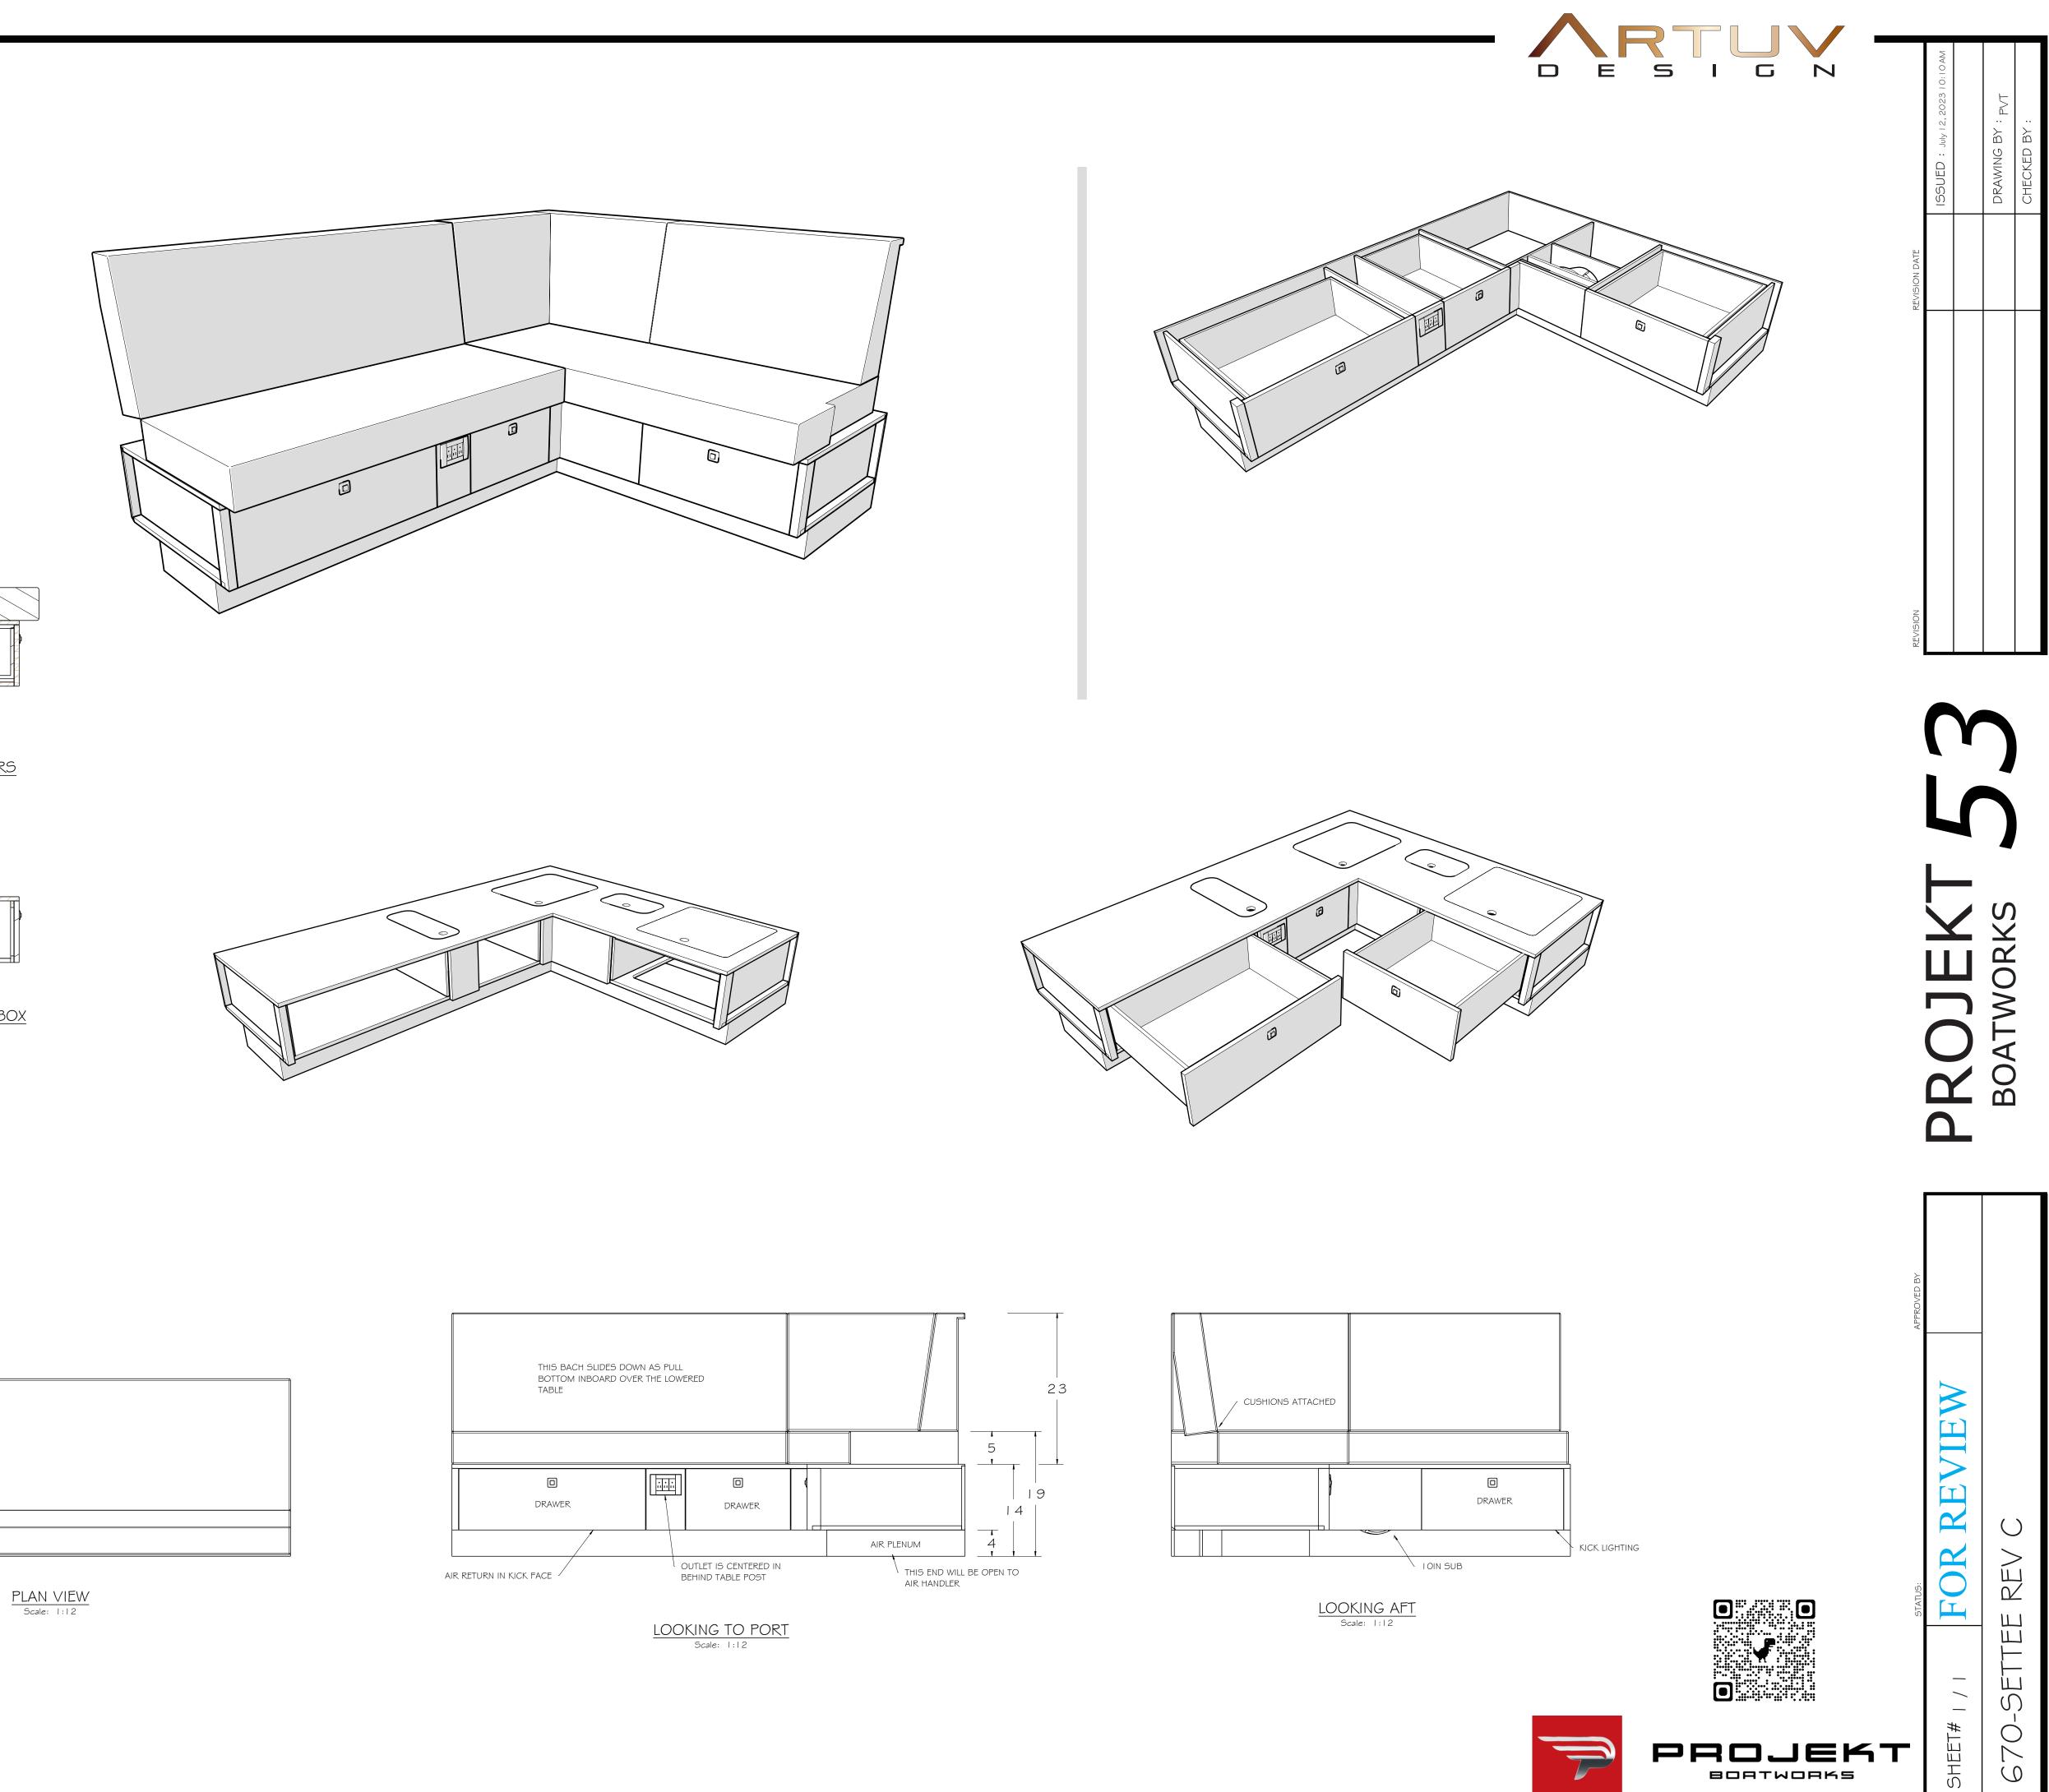


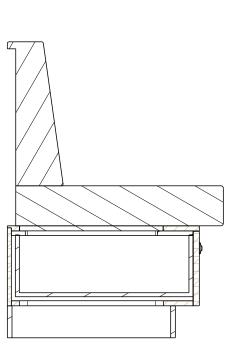


SECTION @ DRAWERS

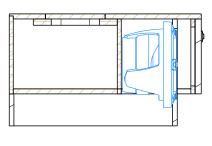



SECTION @ SUB BOX Scale: 1:12

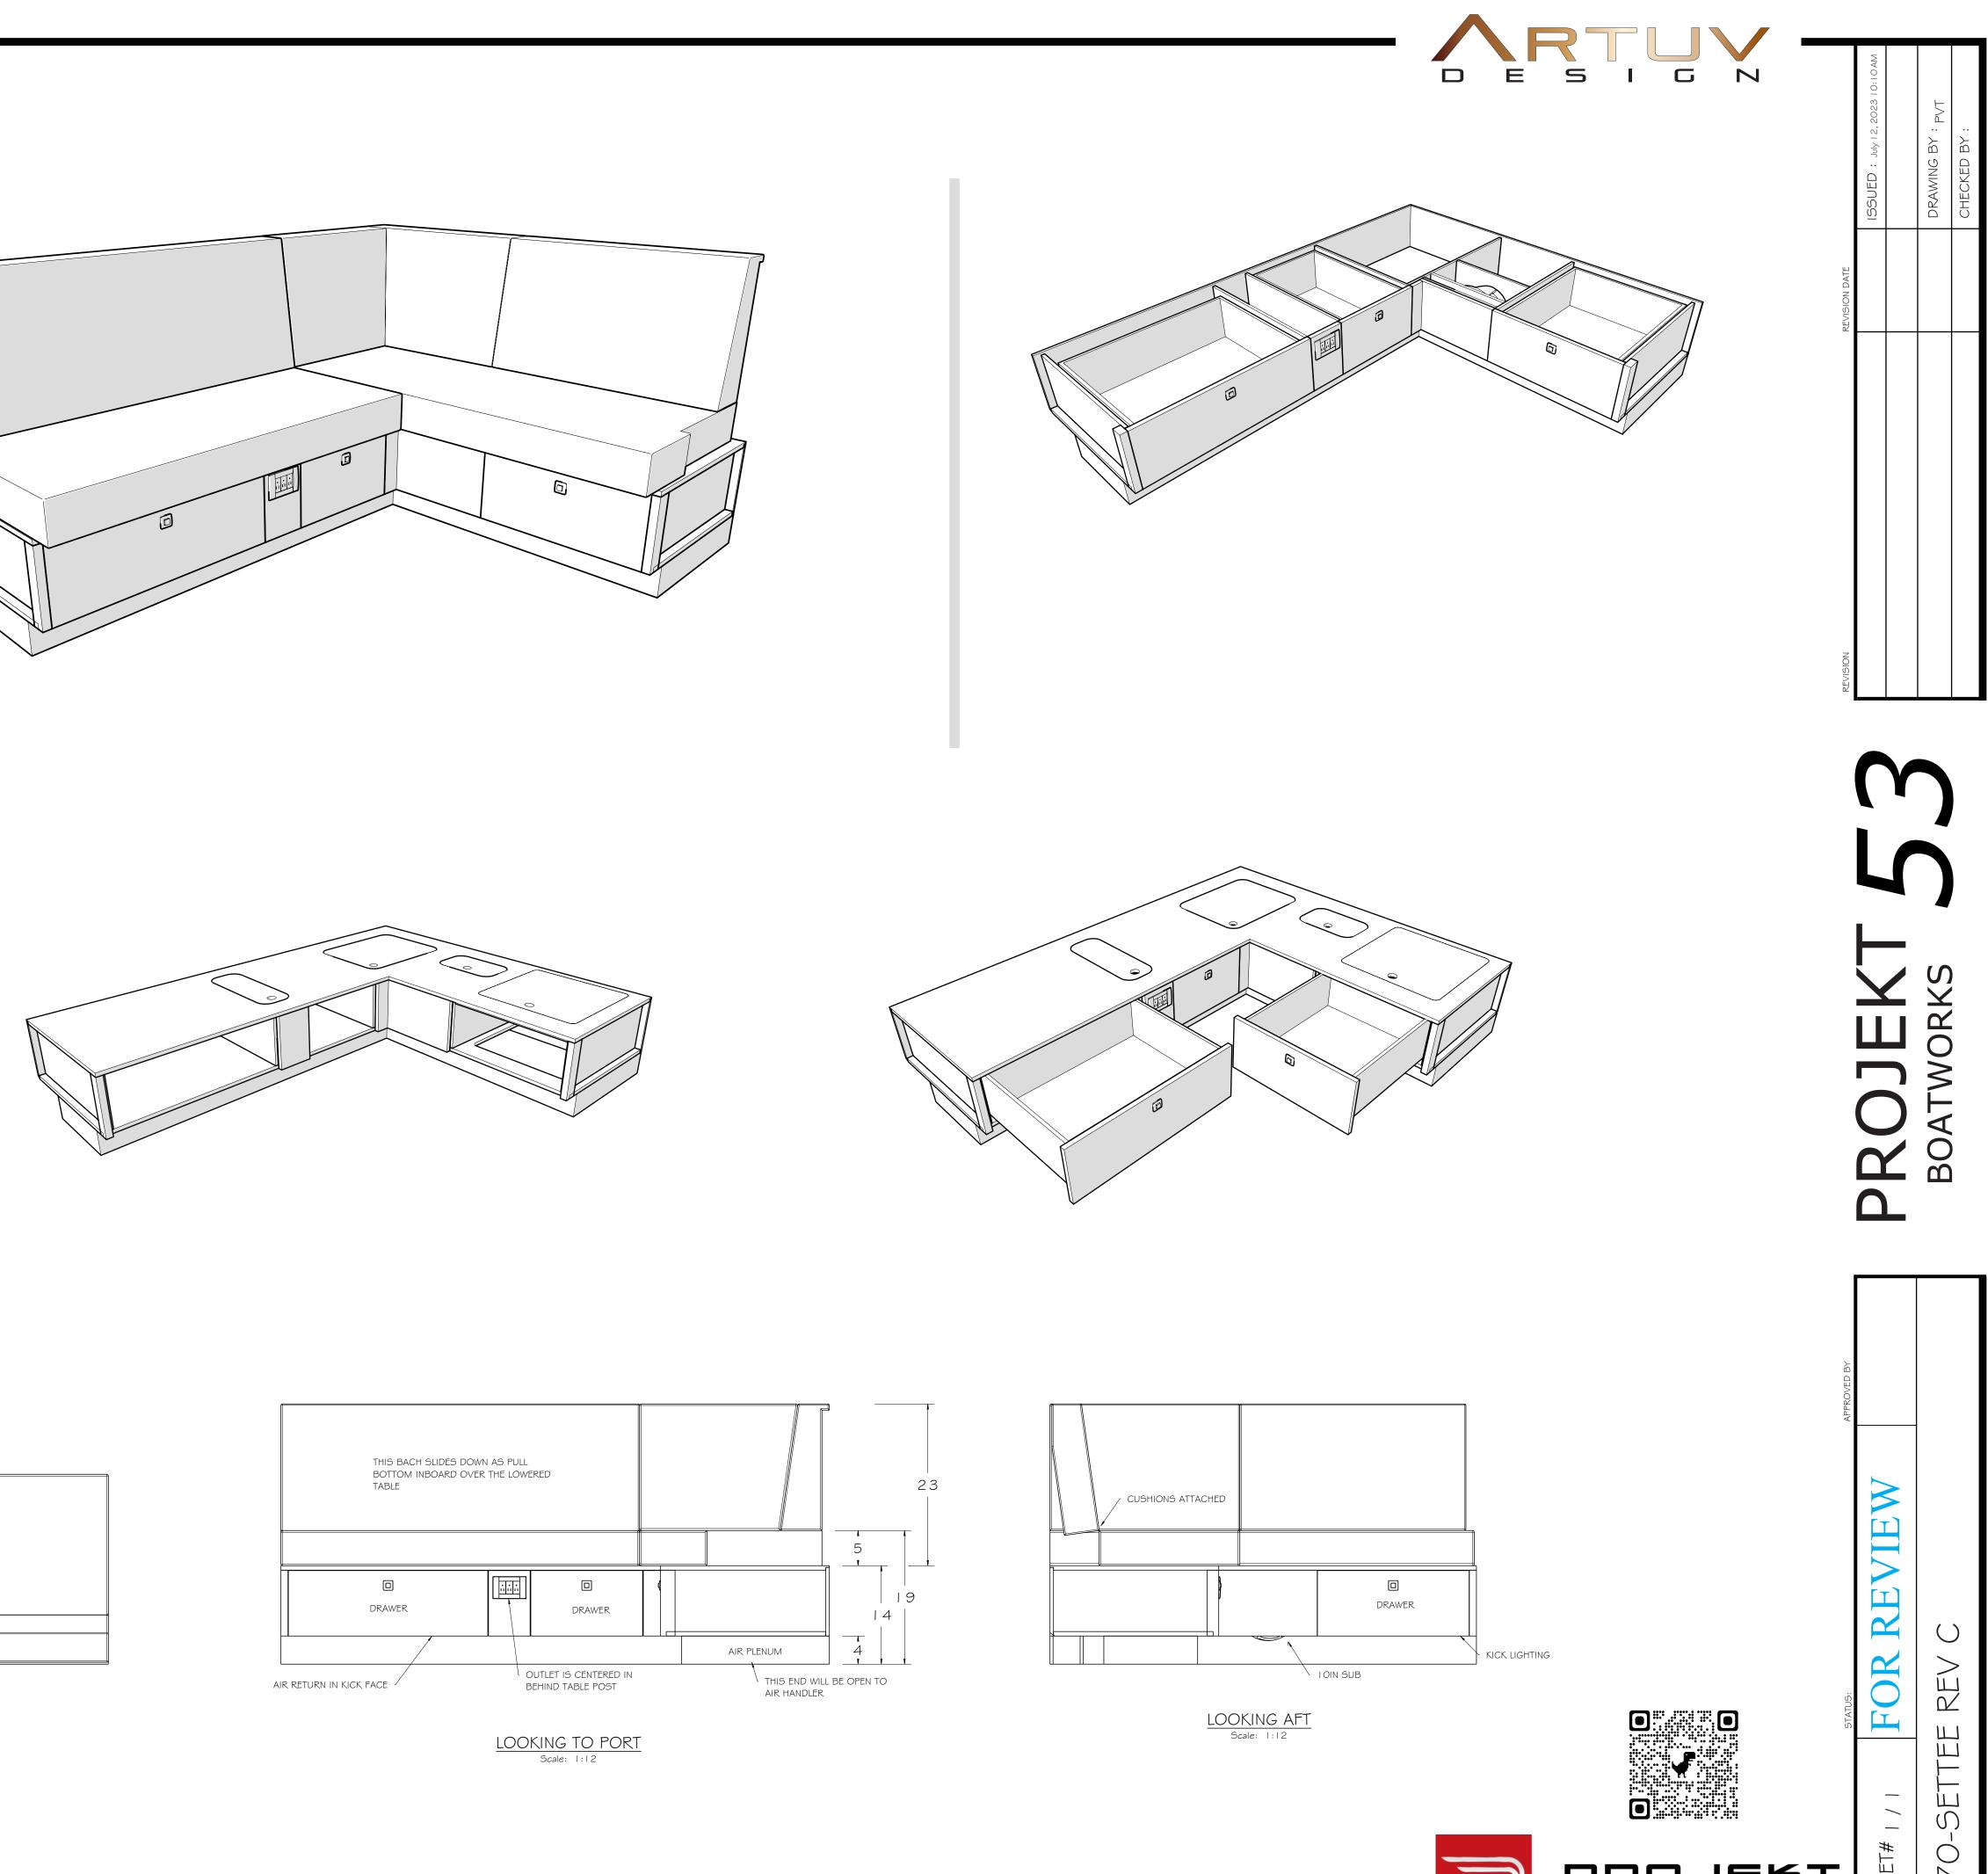



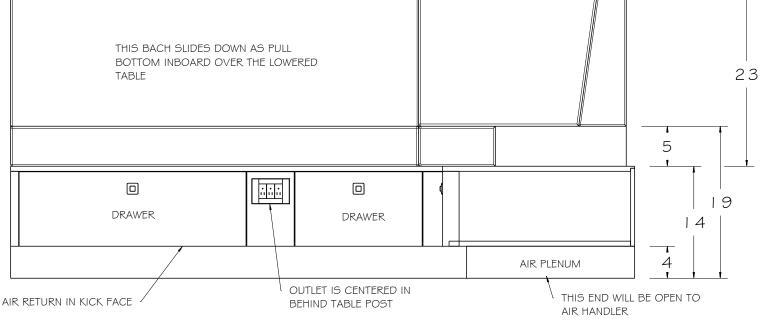

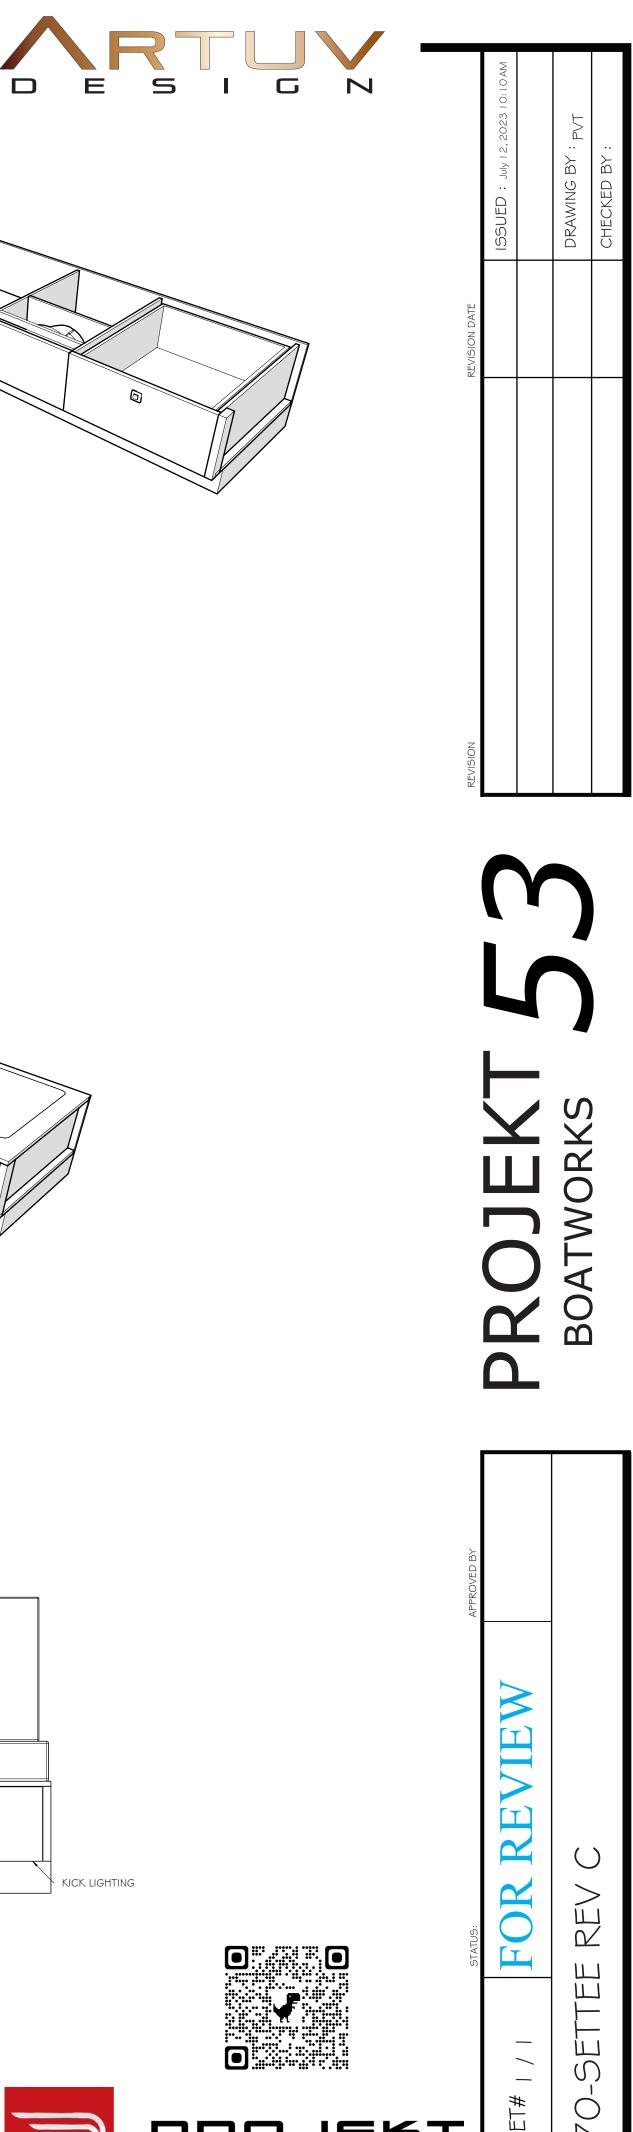

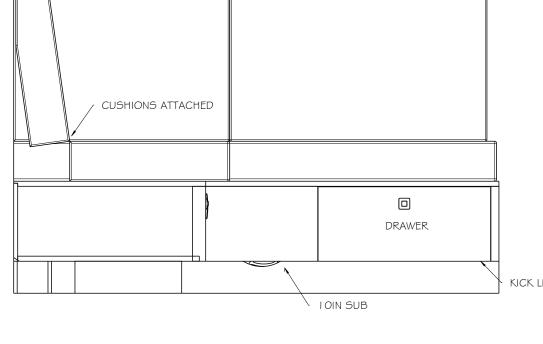



Û



