




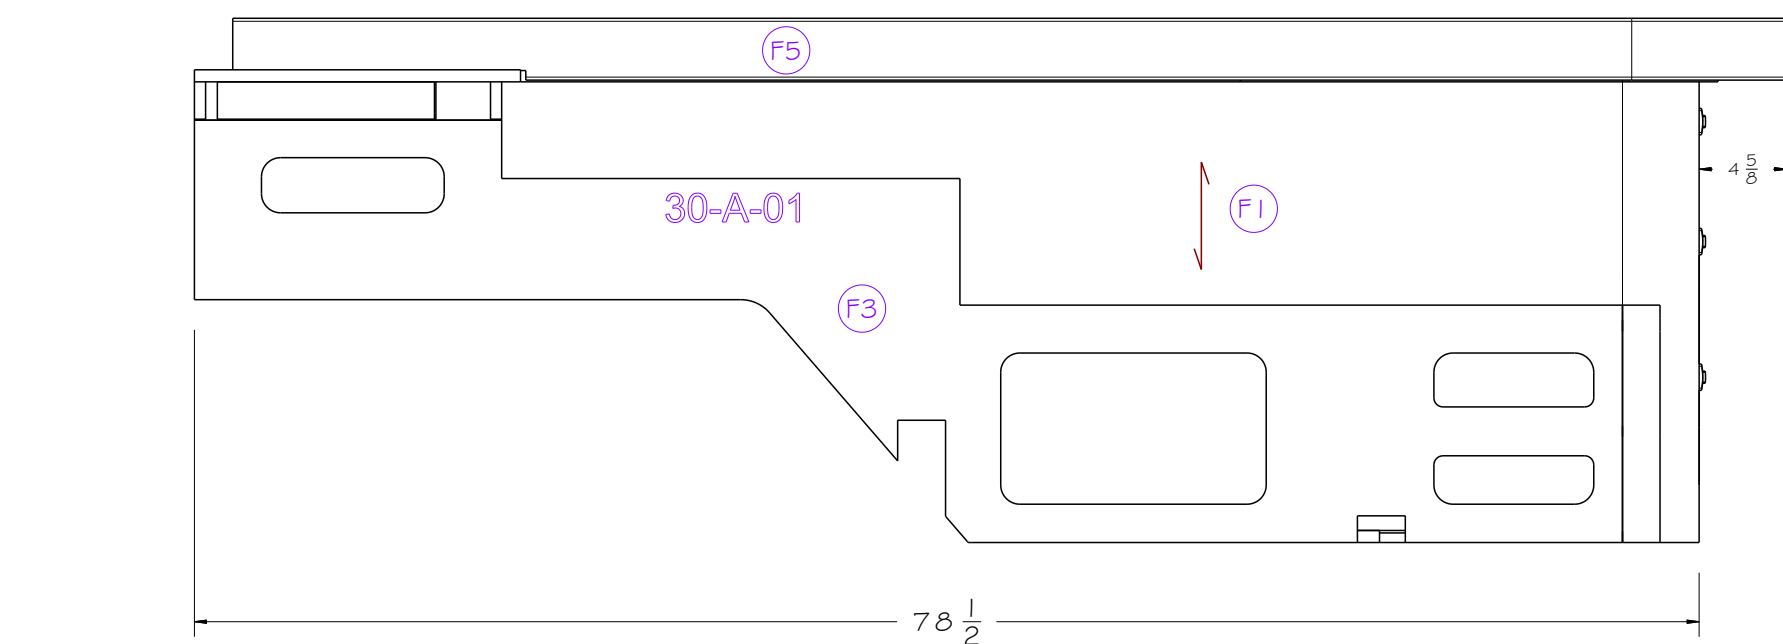


LOOKING TO STBD
Scale: 1:10

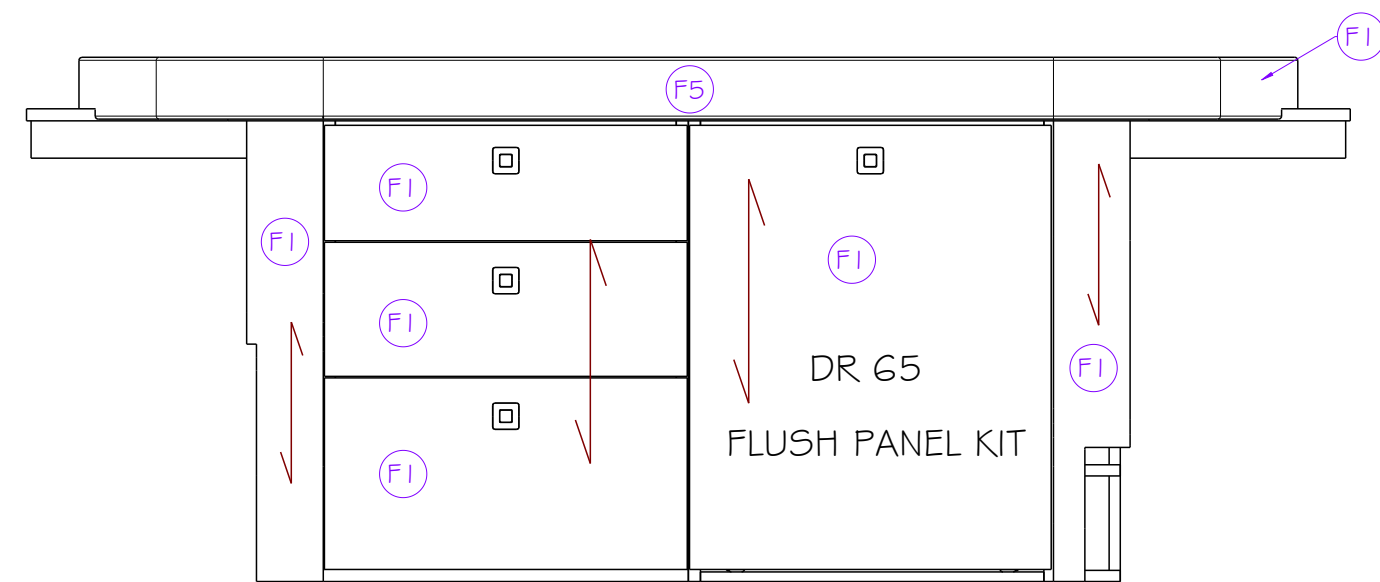


LOOKING FORWARD
Scale: 1:10

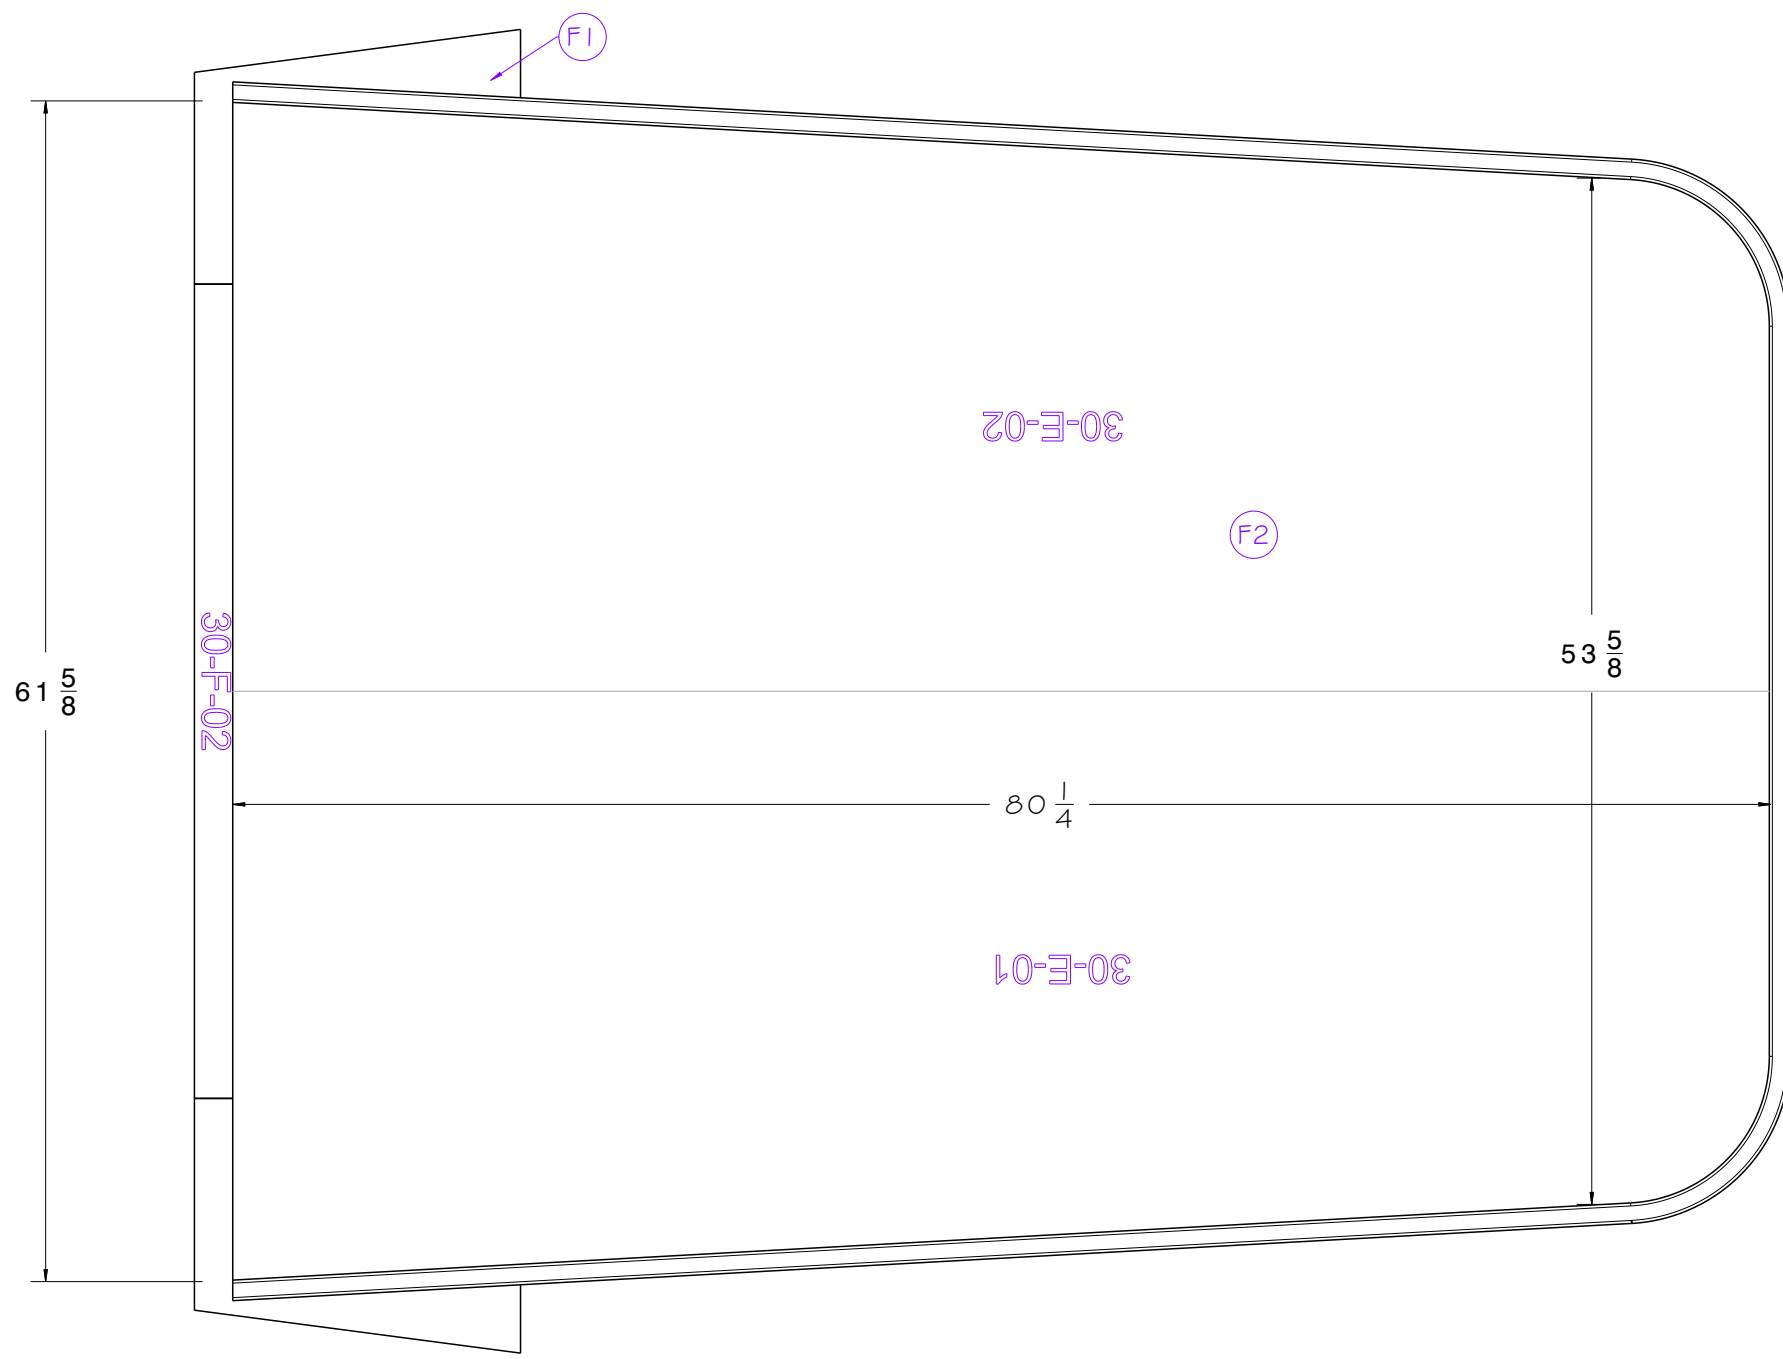


PLAN VIEW
Scale: 1:10

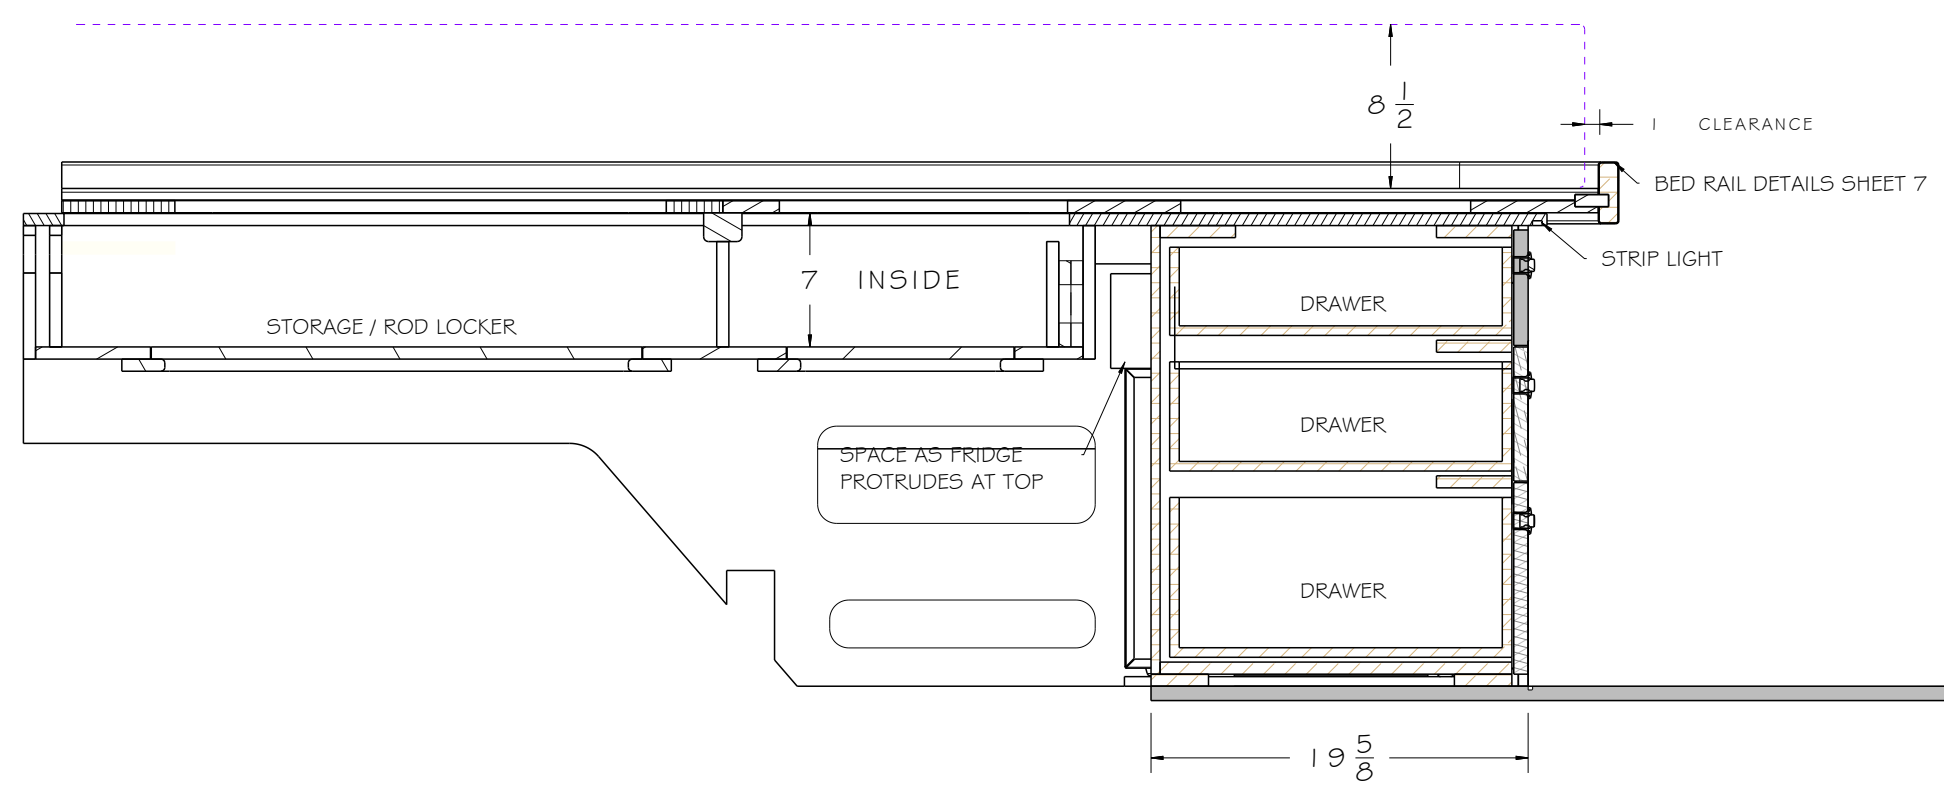

SECTION @ DRAWER UNIT
Scale: 1:10

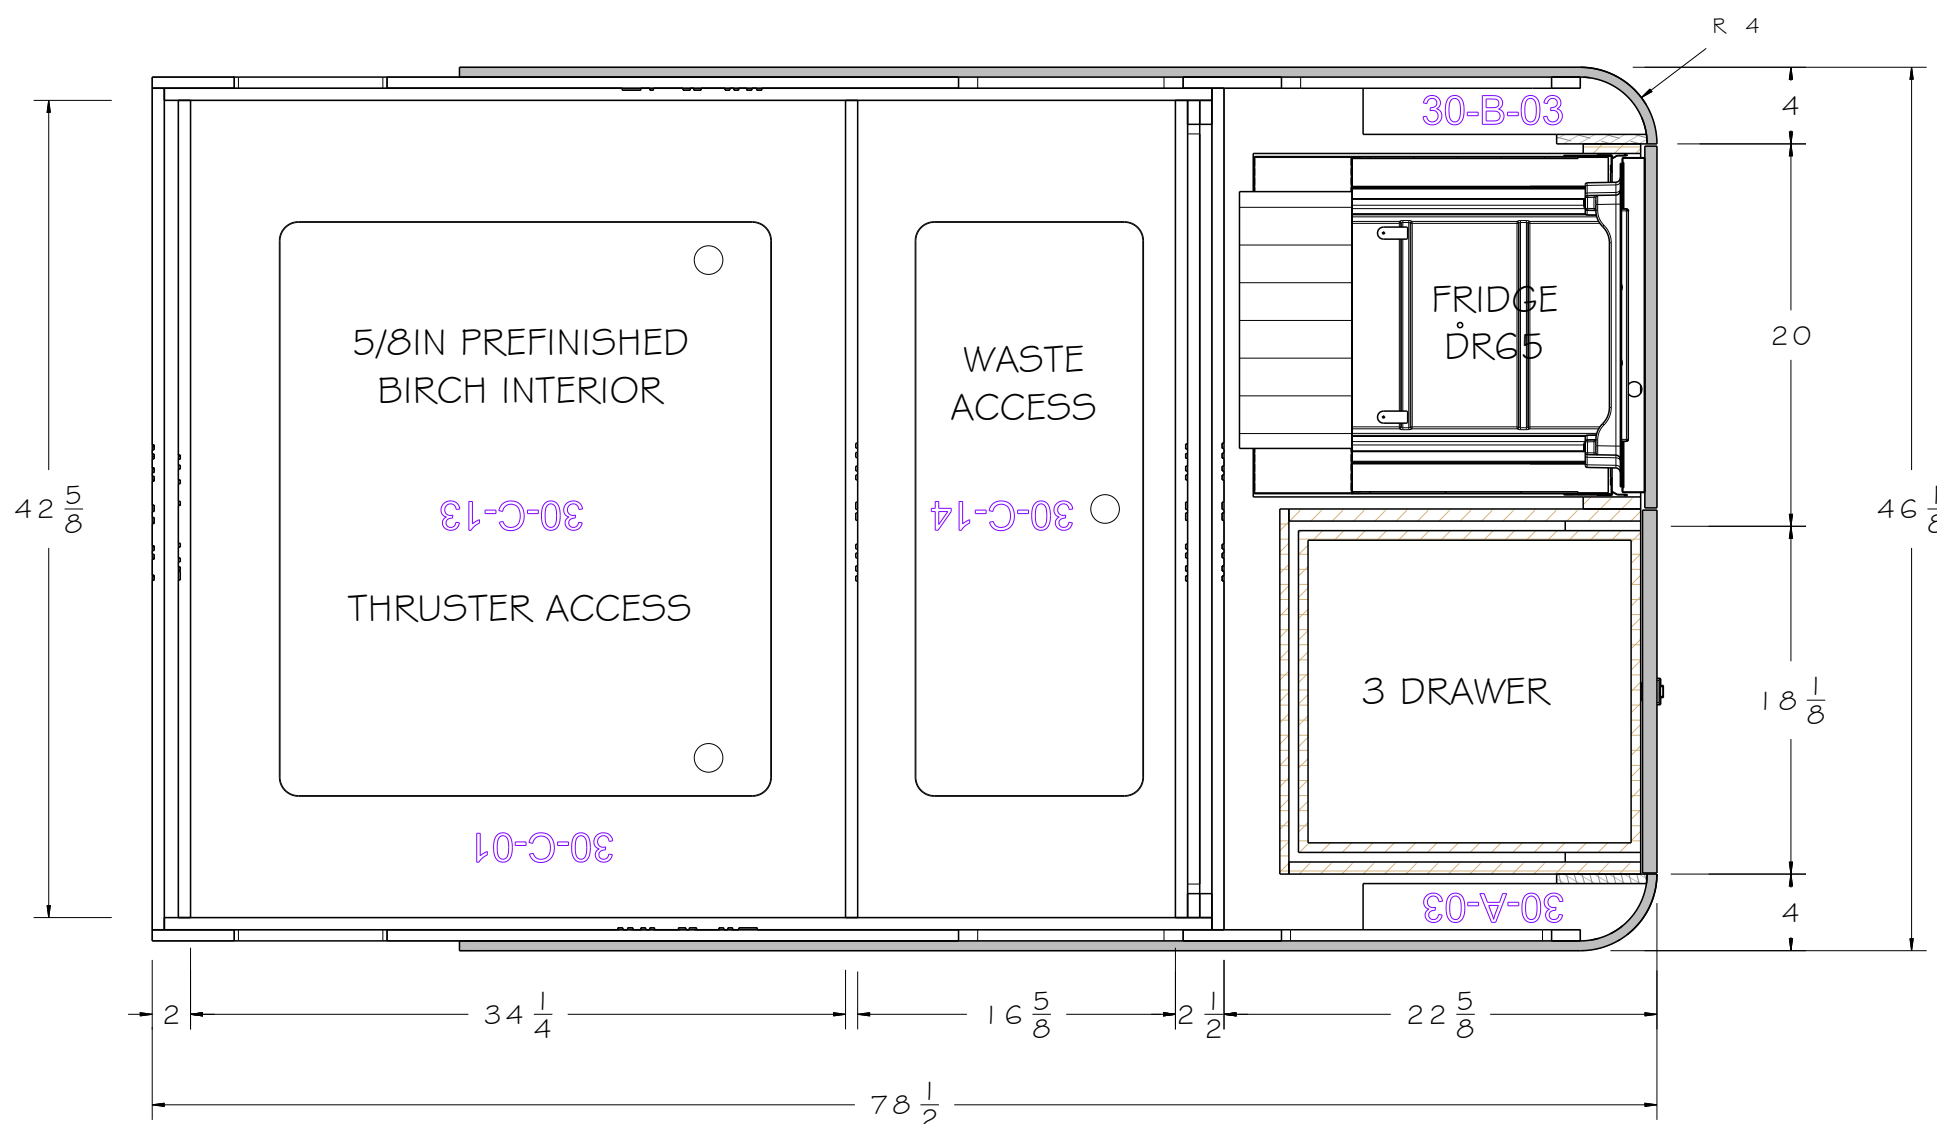

SECTION @ STORAGE UNDER MATTRESS
Scale: 1:10

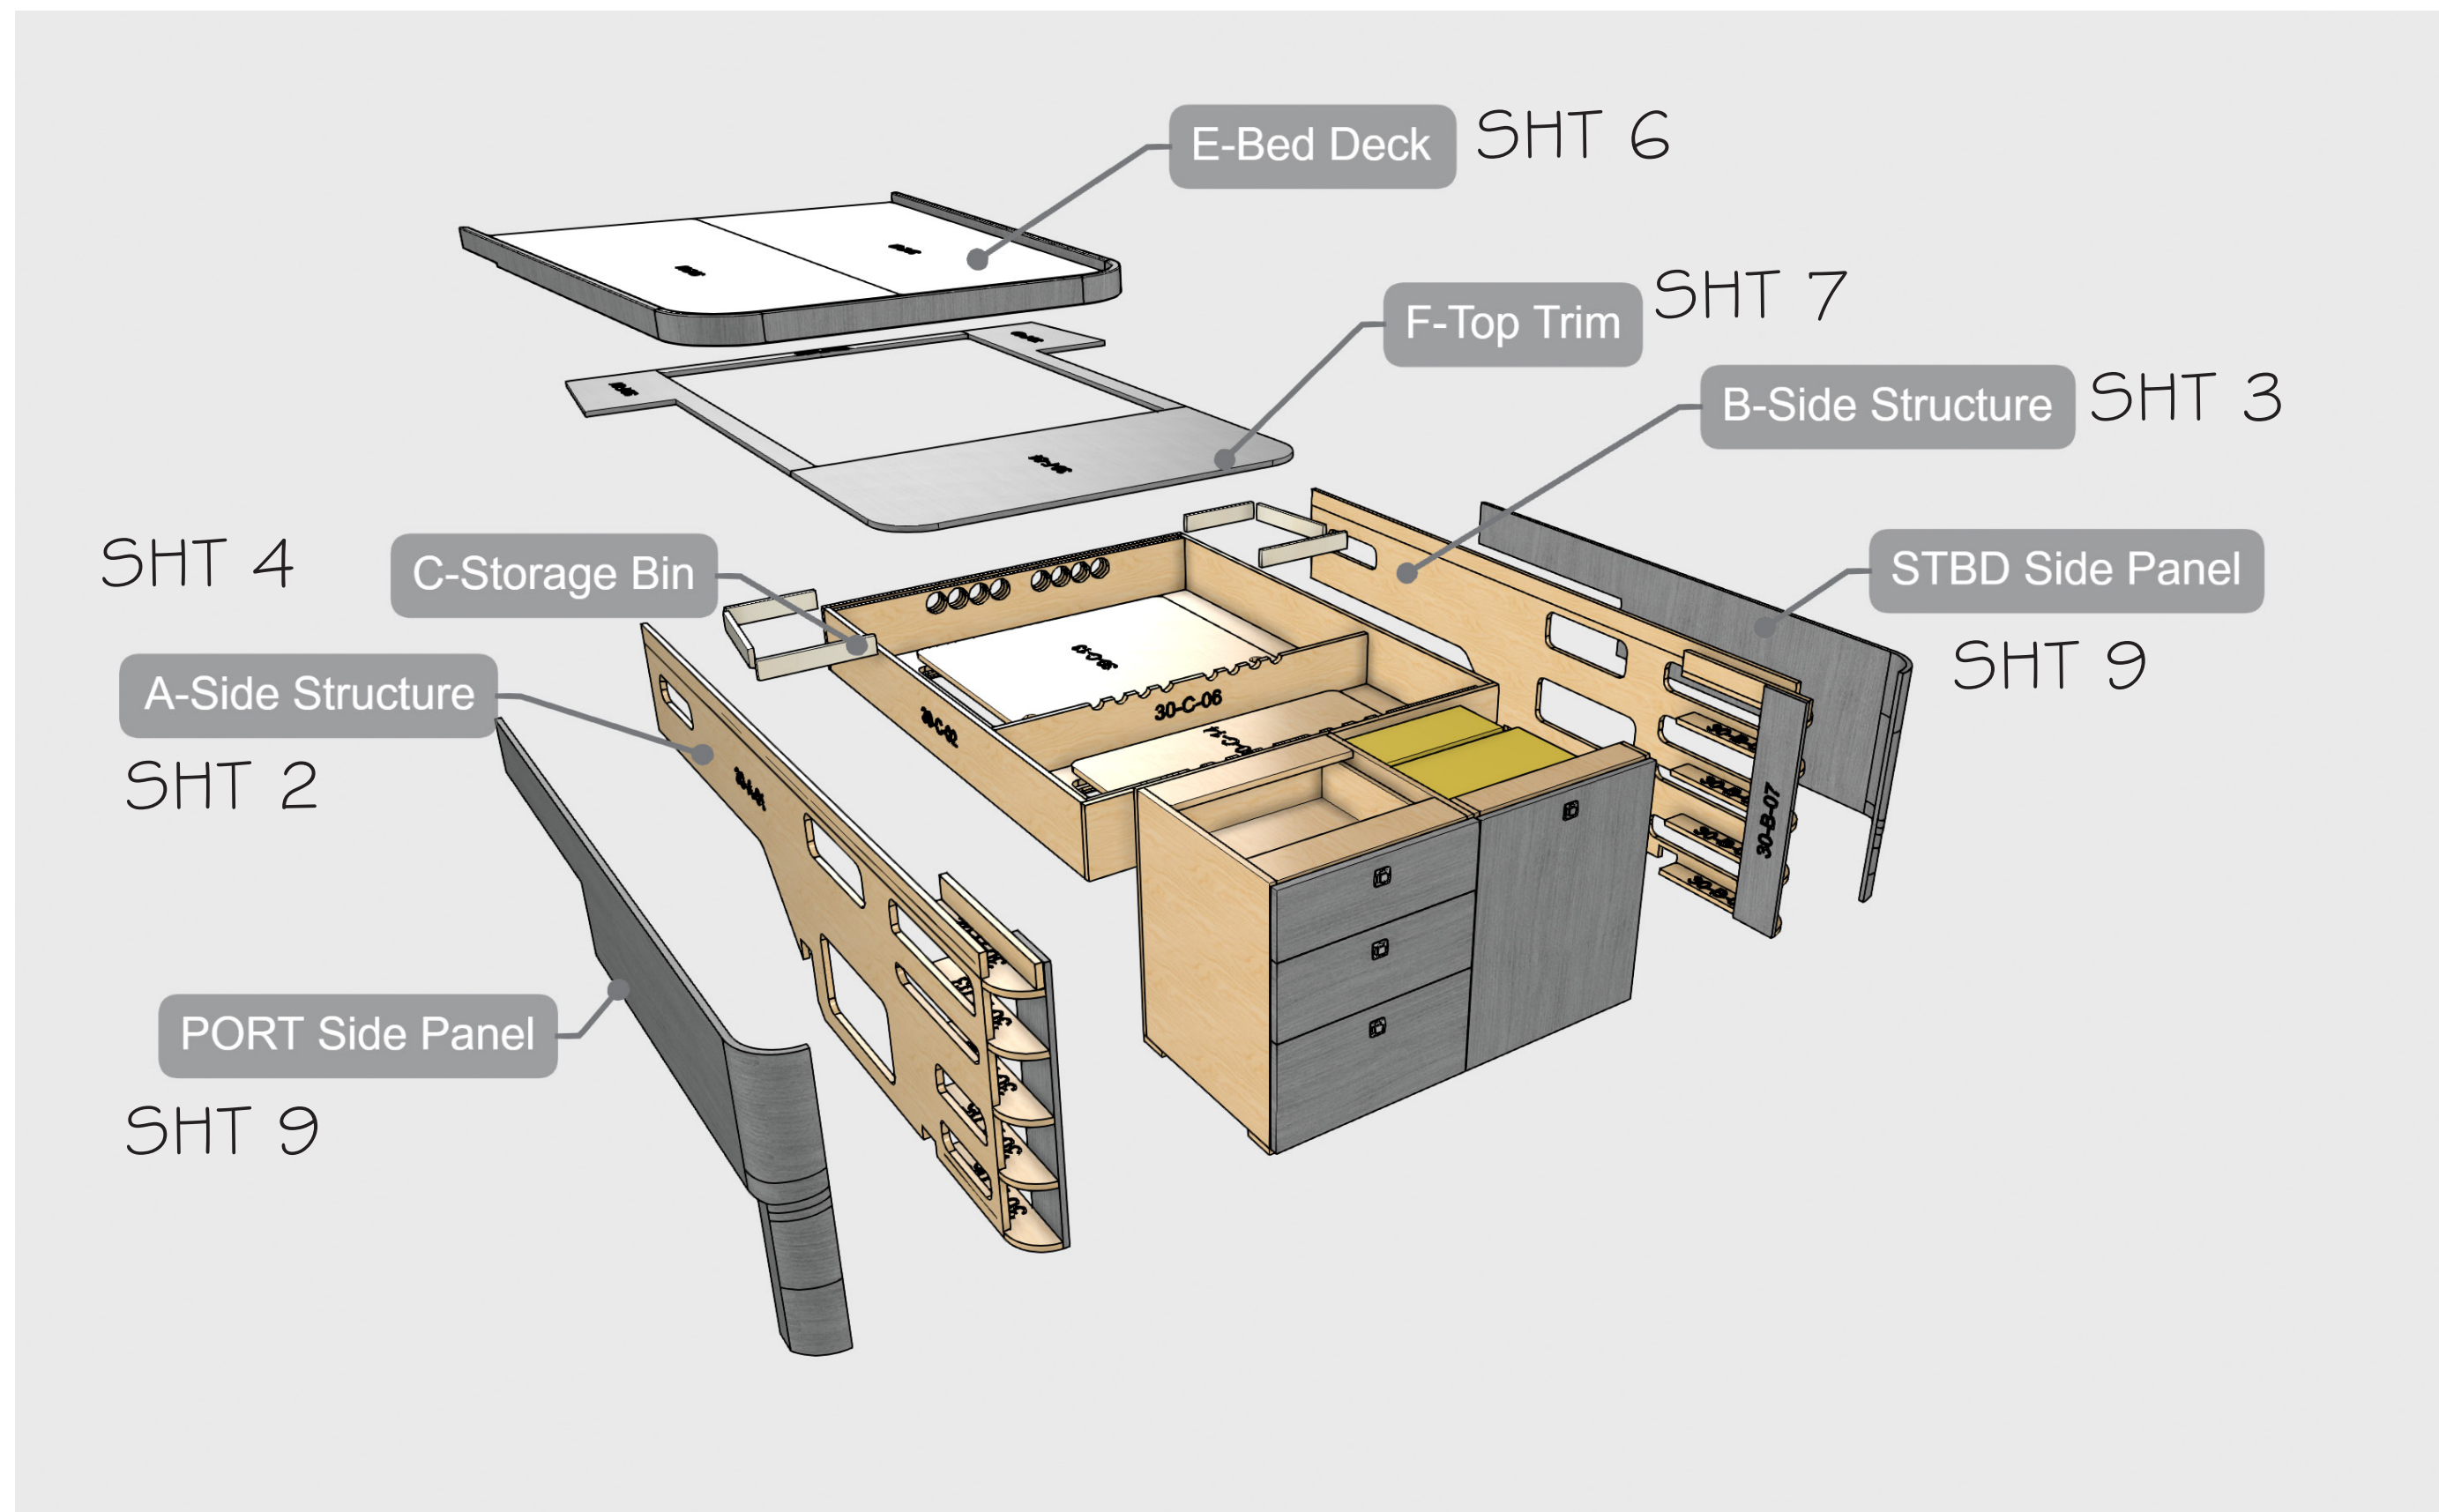



PROJEKT
BOATWORKS

REVISION	ISSUED : August 2, 2023 2:12 PM		DRAWING BY : PVT		CHECKED BY :	
	REVISION DATE					


PROJECT 53

BOATWORKS

SHEET# 1 / 1	ISSUED		APPROVED BY :		630-BED REV B	
	STATUS					

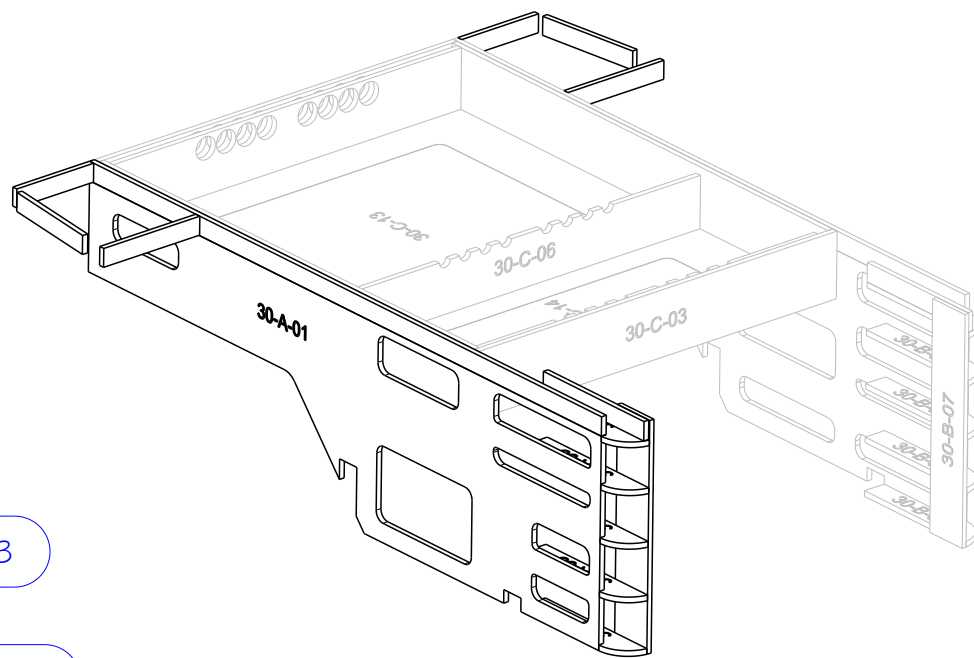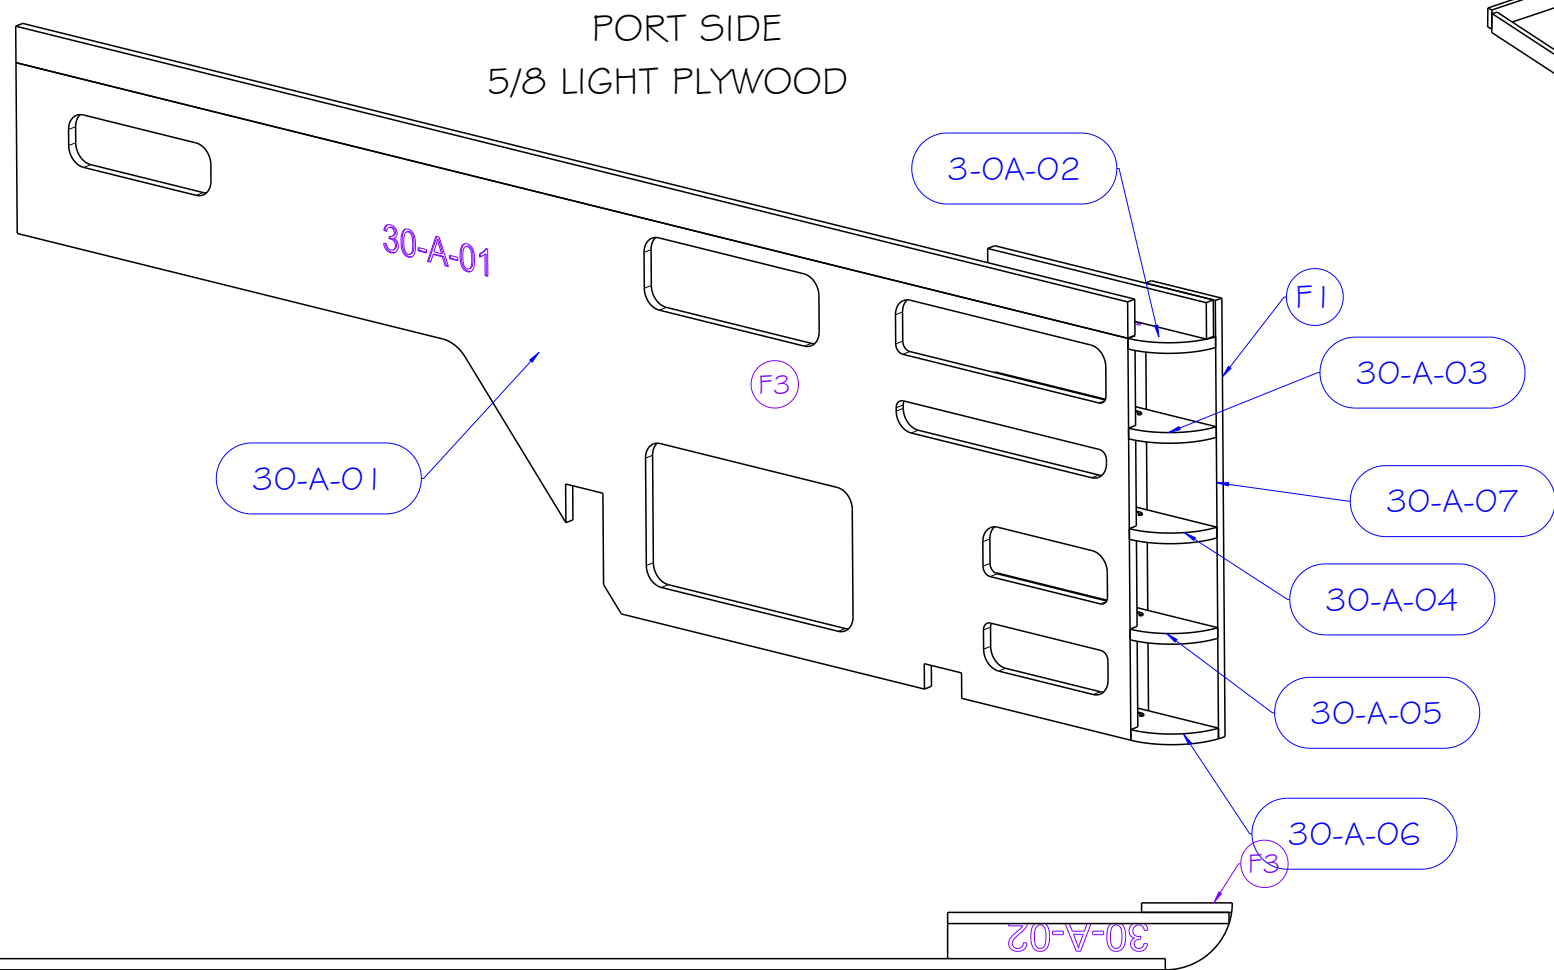

30-A

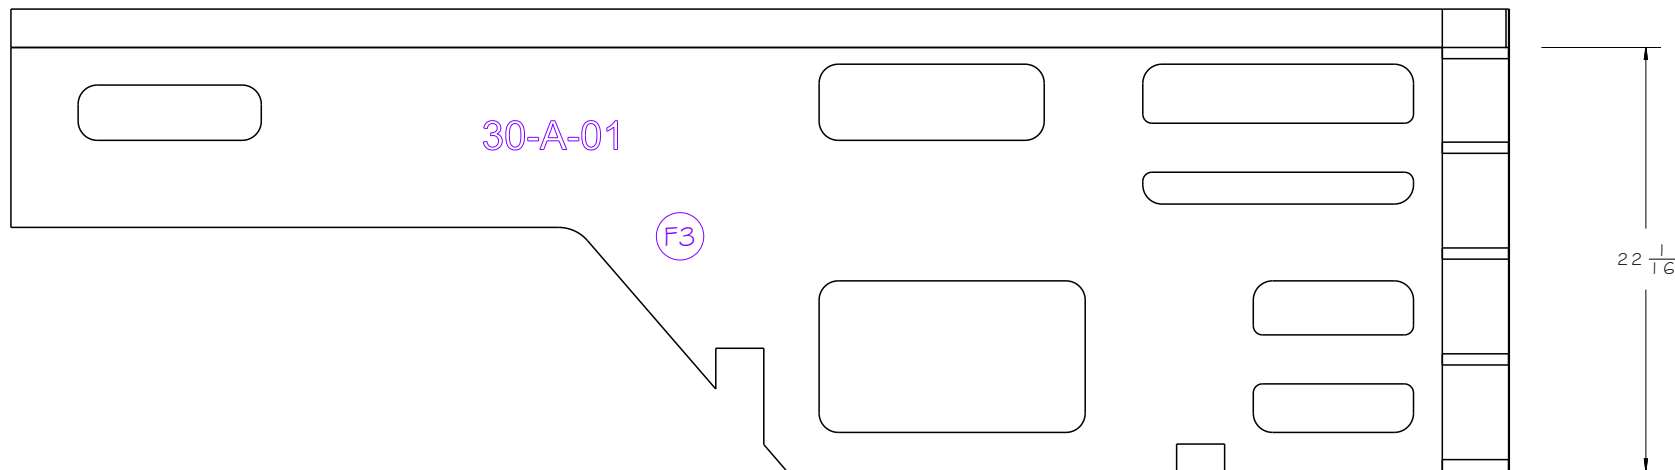

LOOKING TO STBD
Scale: 1:10




PROJEKT
BOATWORKS


PROJECT 53

BOATWORKS

SHEET# 1 / 7	STATUS: ISSUED	APPROVED BY:
G30-BED REV B	REV	


REVISION	ISSUED : August 2, 2023 2:12 PM
	DRAWING BY : PVT
	CHECKED BY :

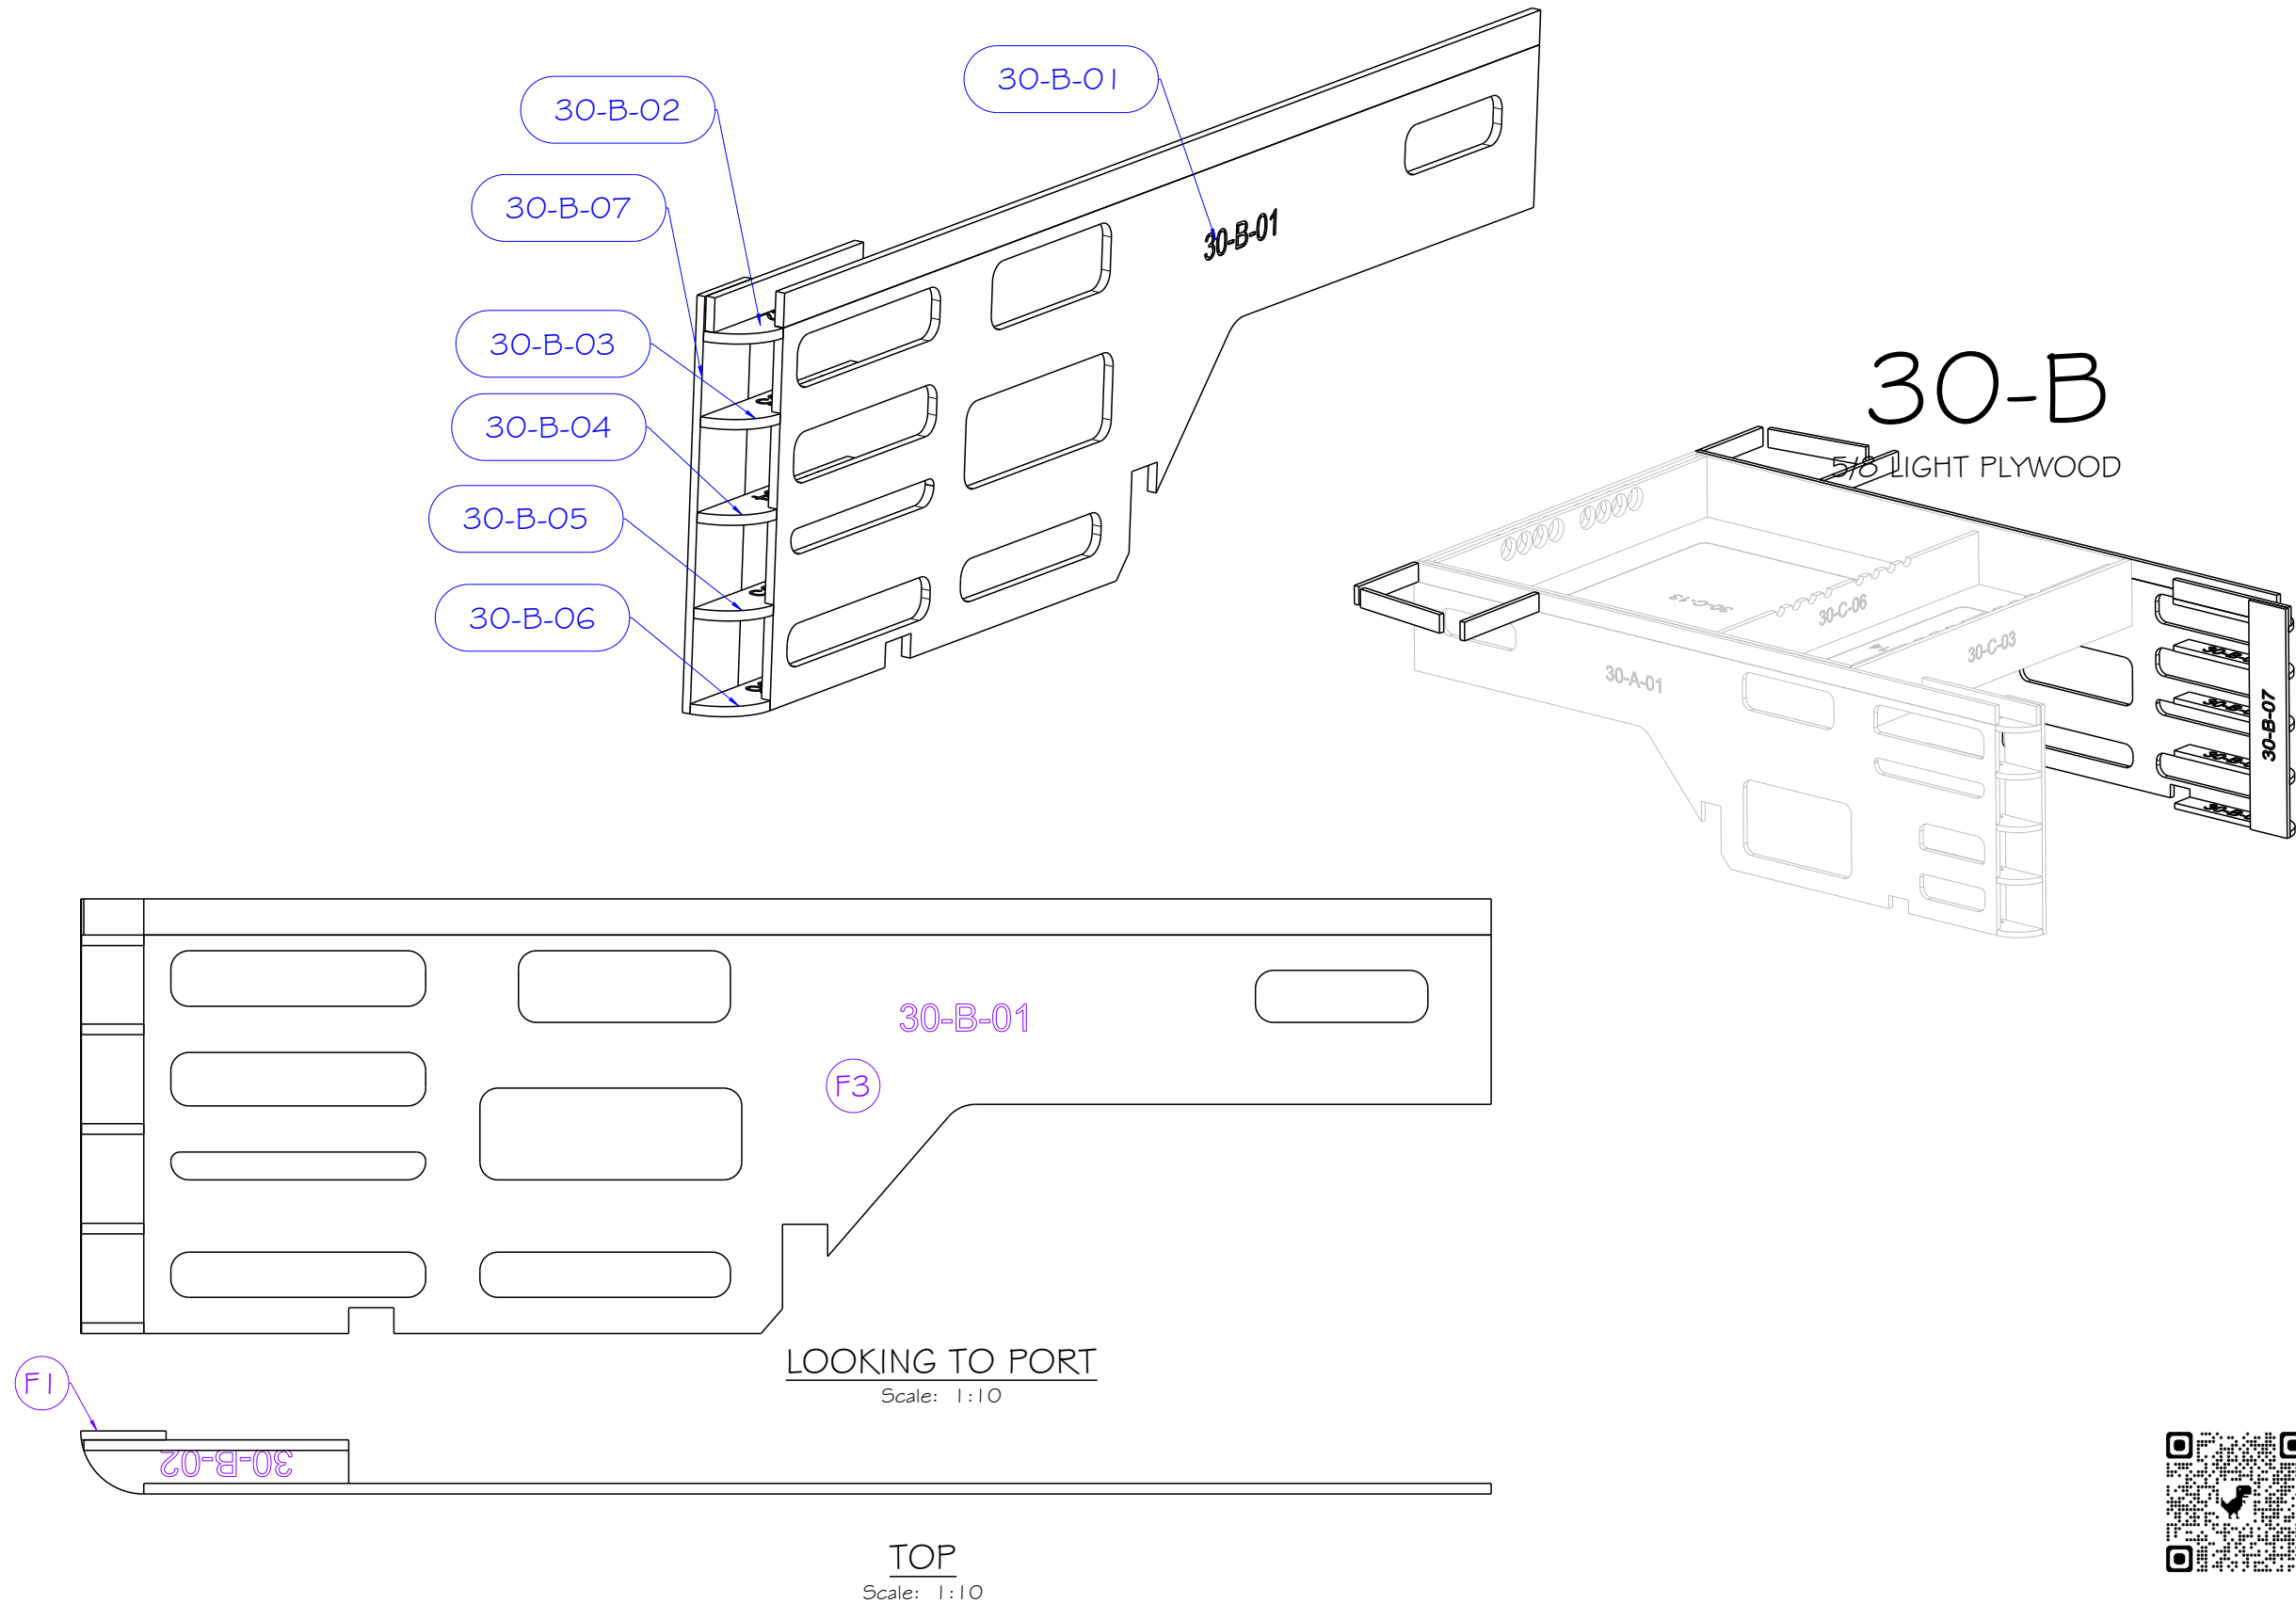

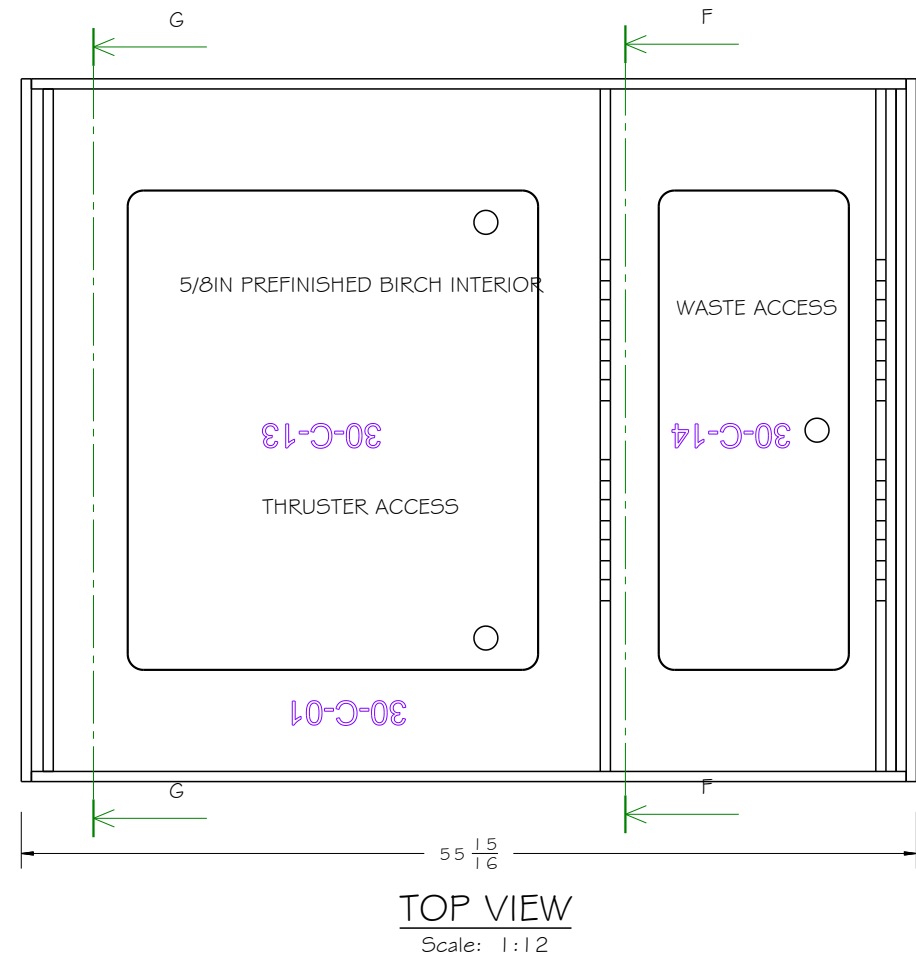


SECTION LOOKING TO STBD

Scale: 1:12

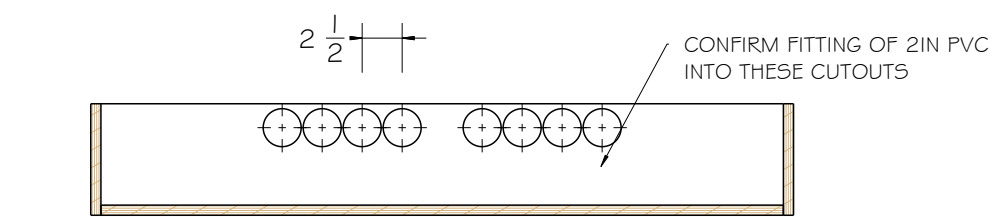


Section view G-G

Scale: 1:12

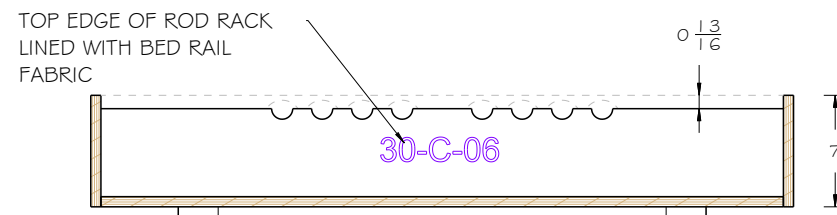

Section view F-F

Scale: 1:12



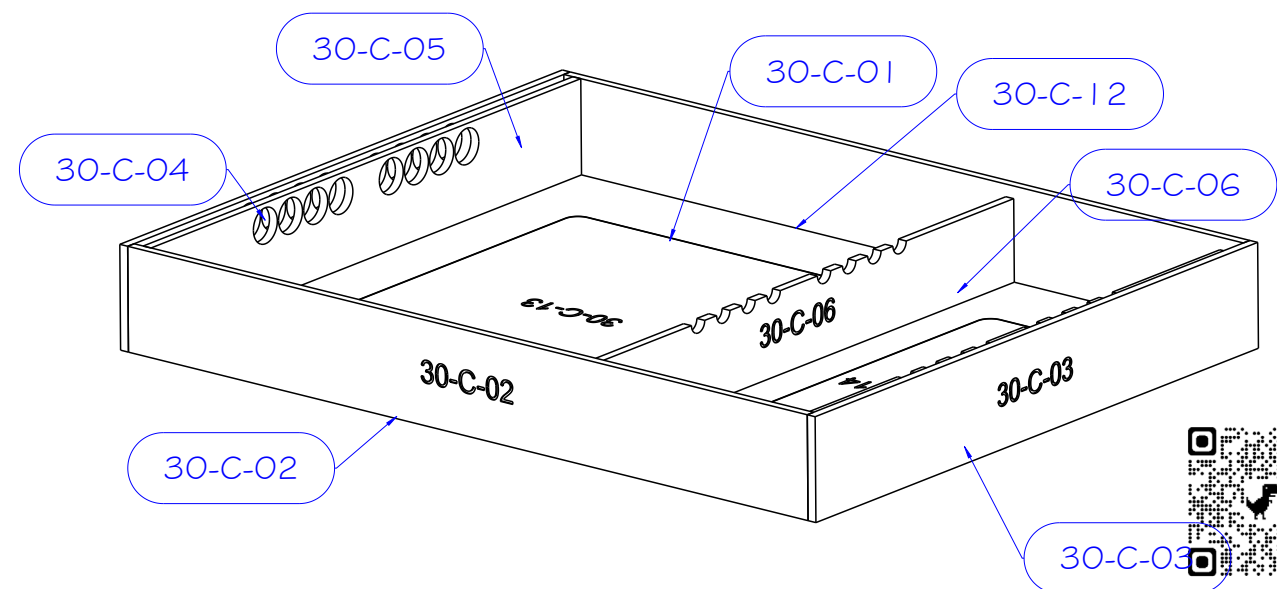


REVISION	REVISION DATE	ISSUED : August 2, 2023 2:12 PM	DRAWING BY : PVT	CHECKED BY :

PROJECT 53

BOATWORKS


SHEET#	3 / 7	STATUS	ISSUED	APPROVED BY	REV
630-BED	REV B				

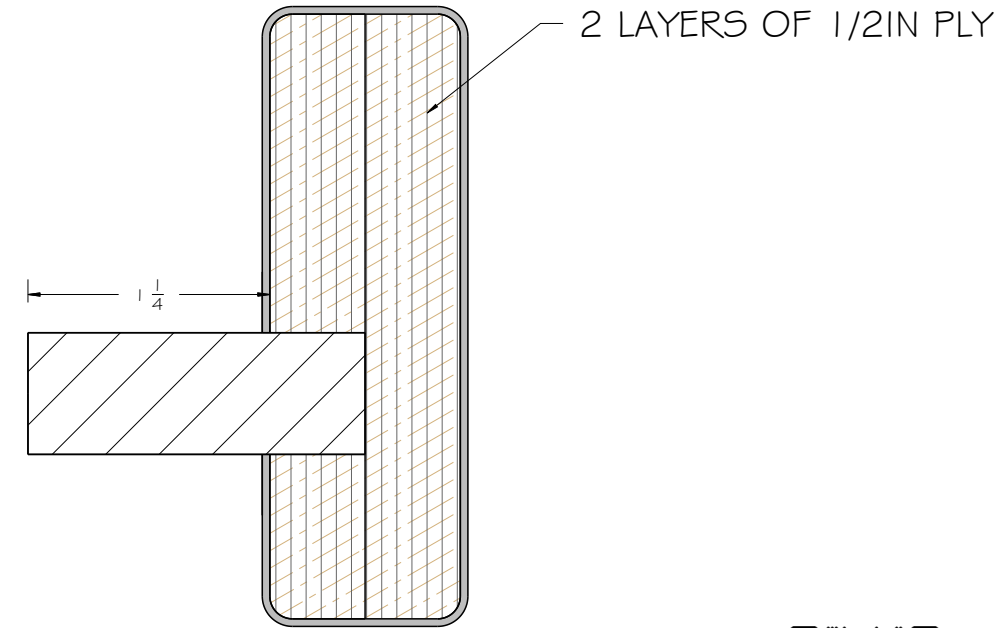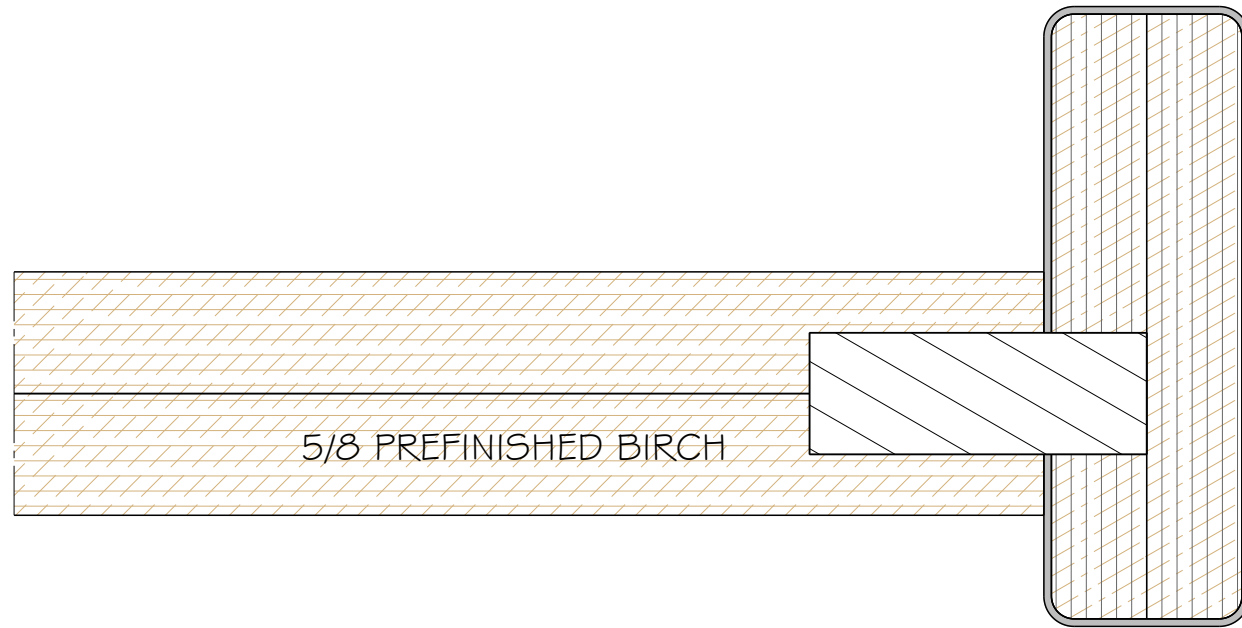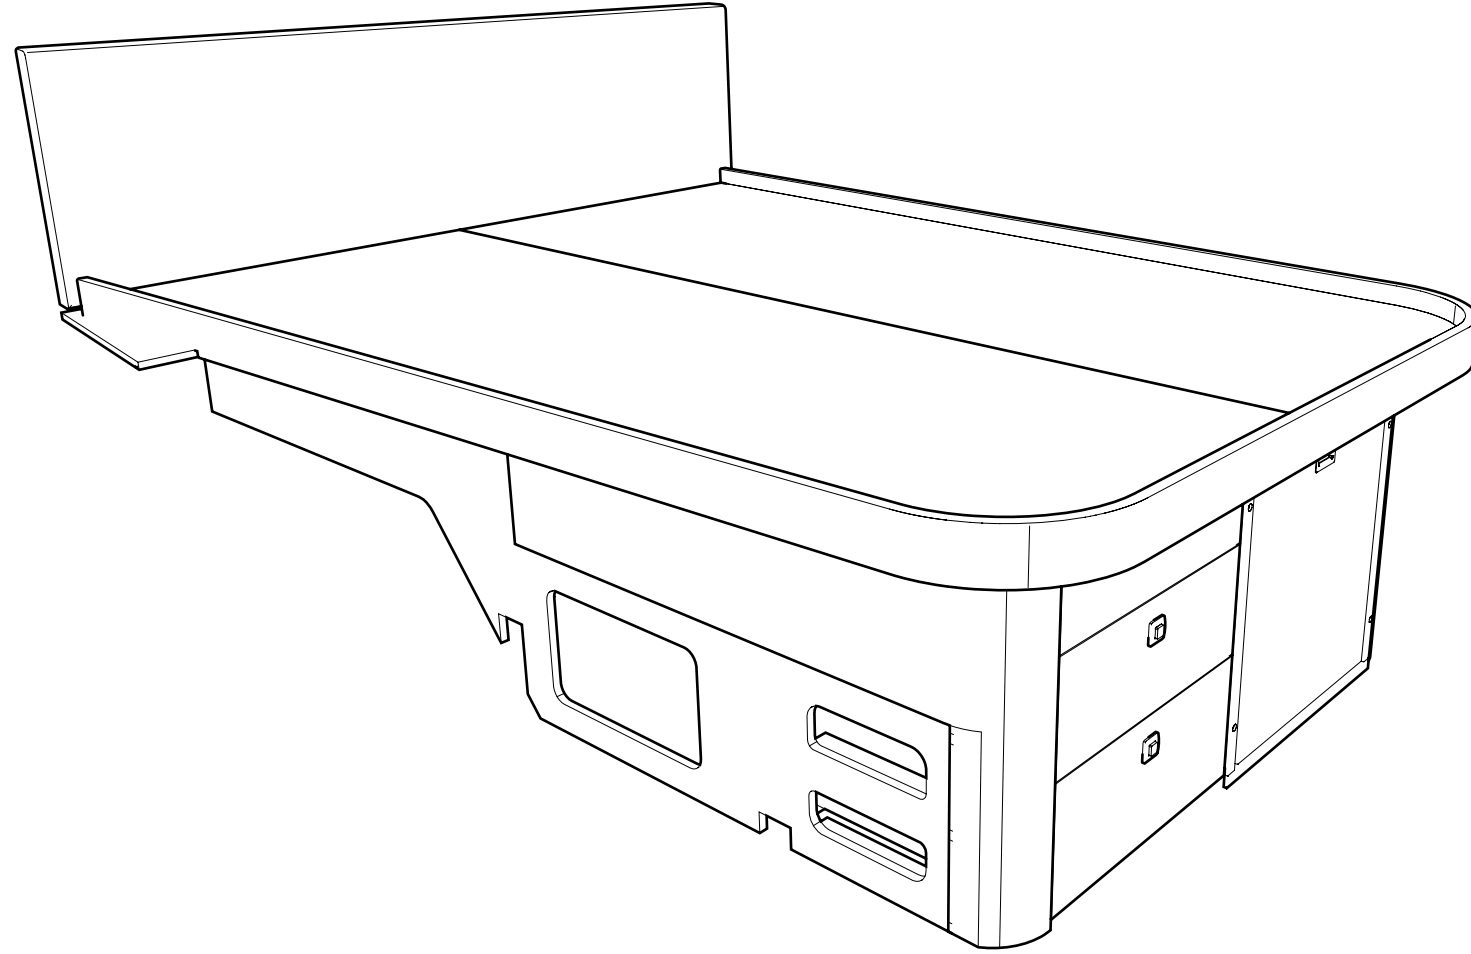


RAIL DETAIL
Scale: 1:1





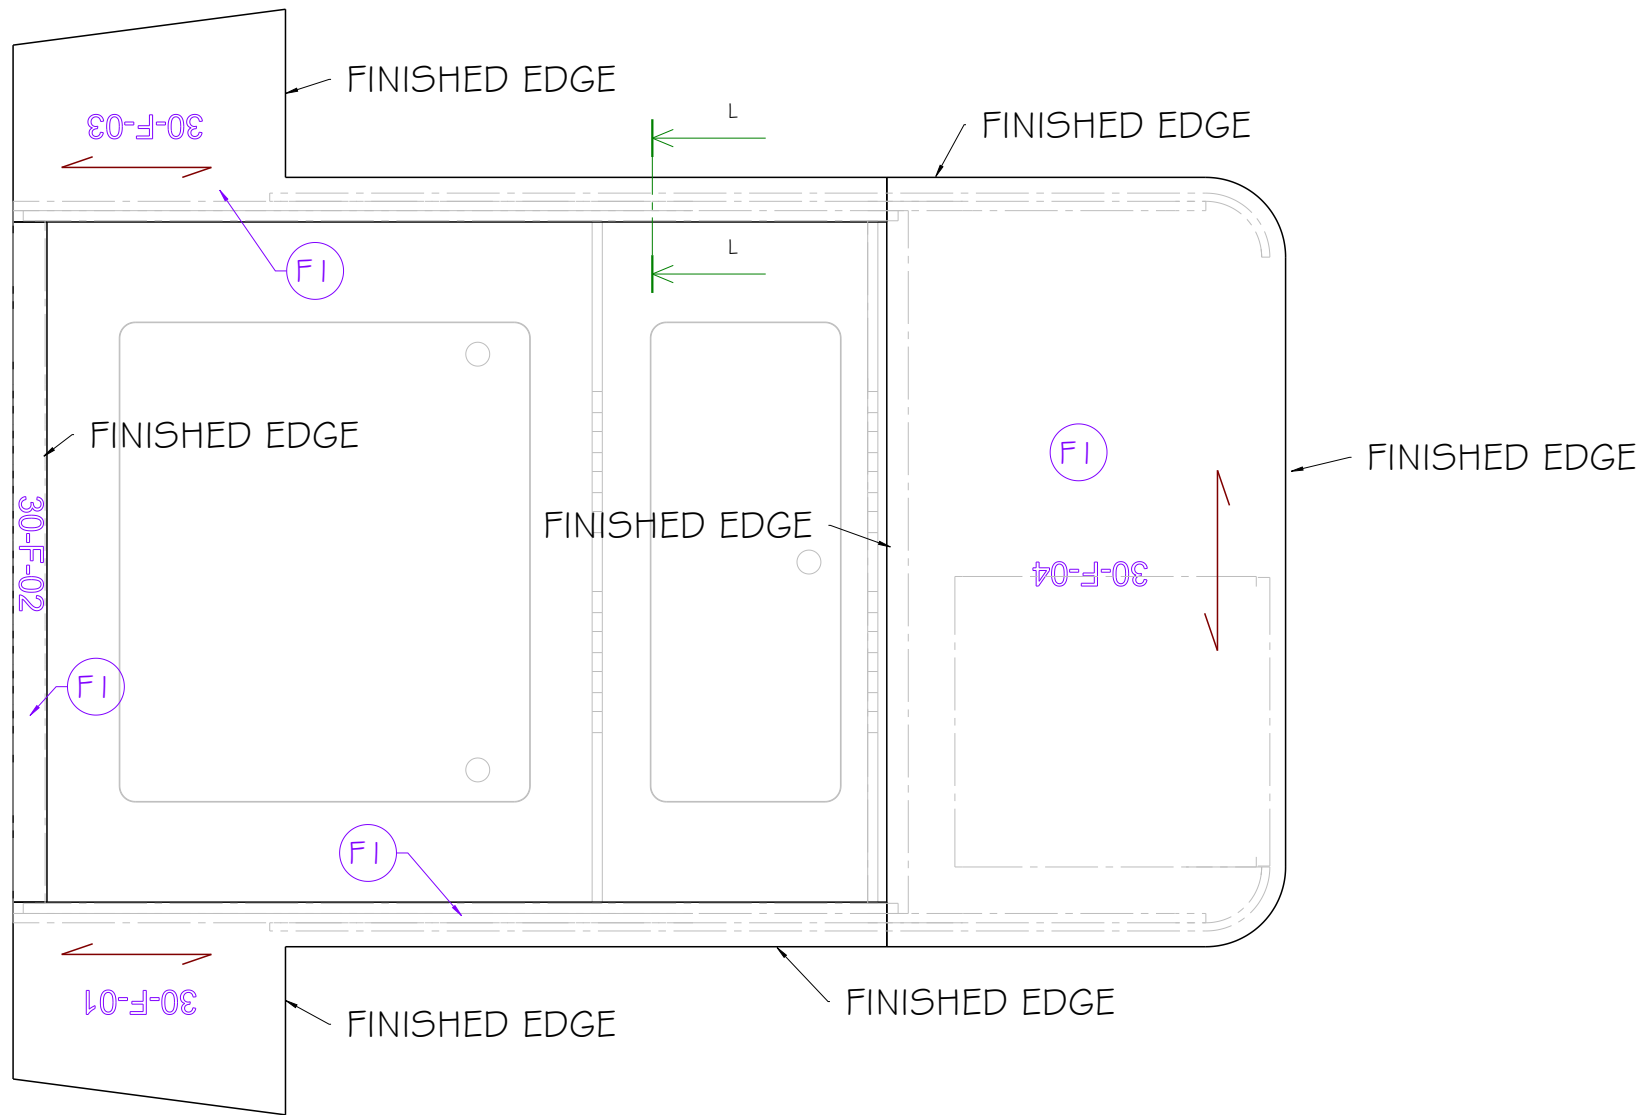


TOP VIEW
Scale: 1:12

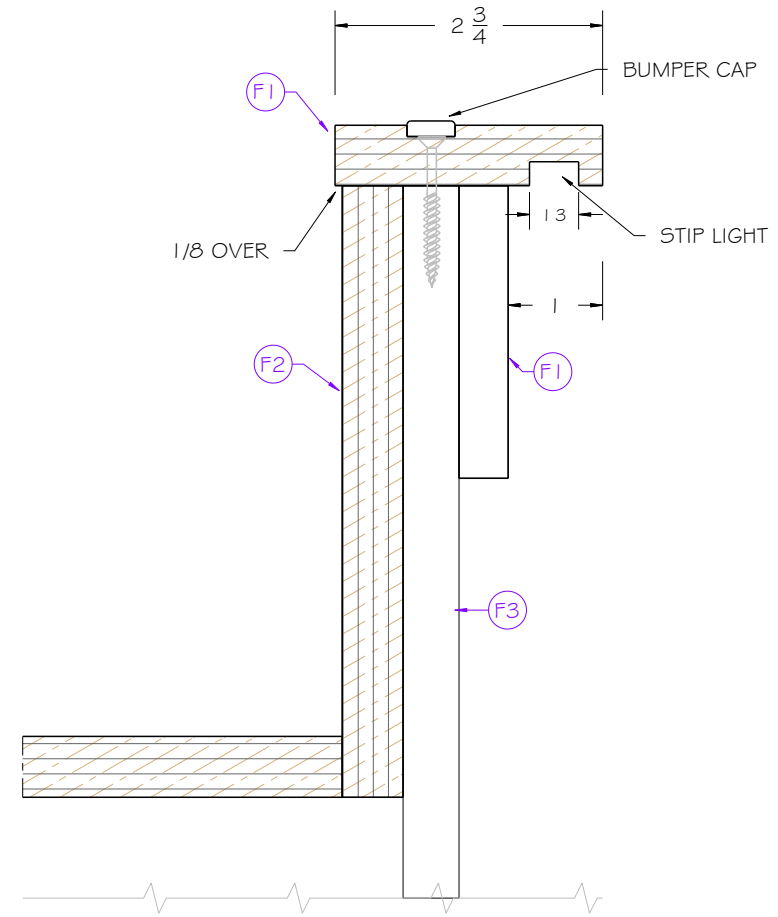

Section cut L-L
Scale: 1:2

30-F-TRIM PANELS

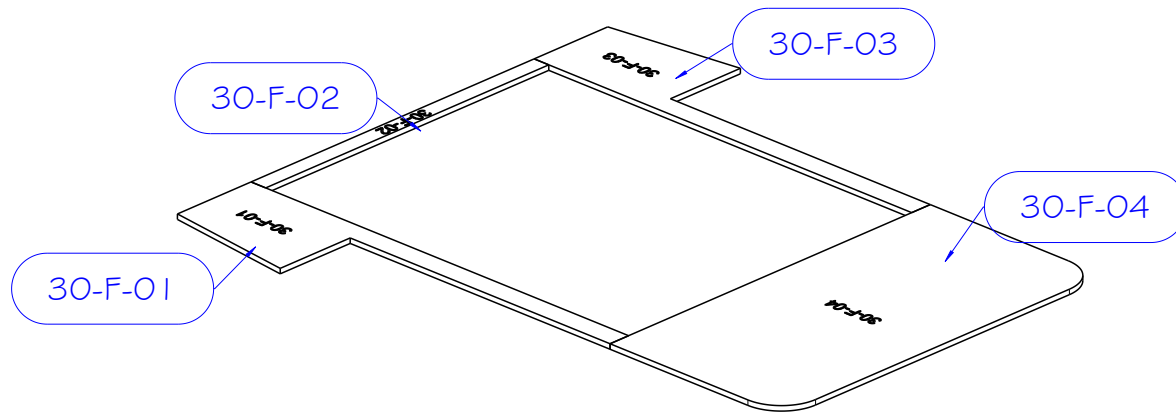


REVISION	REVISION DATE	ISSUED : August 2, 2023 2:12 PM	DRAWING BY : PVT	CHECKED BY :


PROJECT 53

BOATWORKS

STATUS	APPROVED BY	REV
SHEET# 6 / 7	ISSUED	
G30-BED REV B		

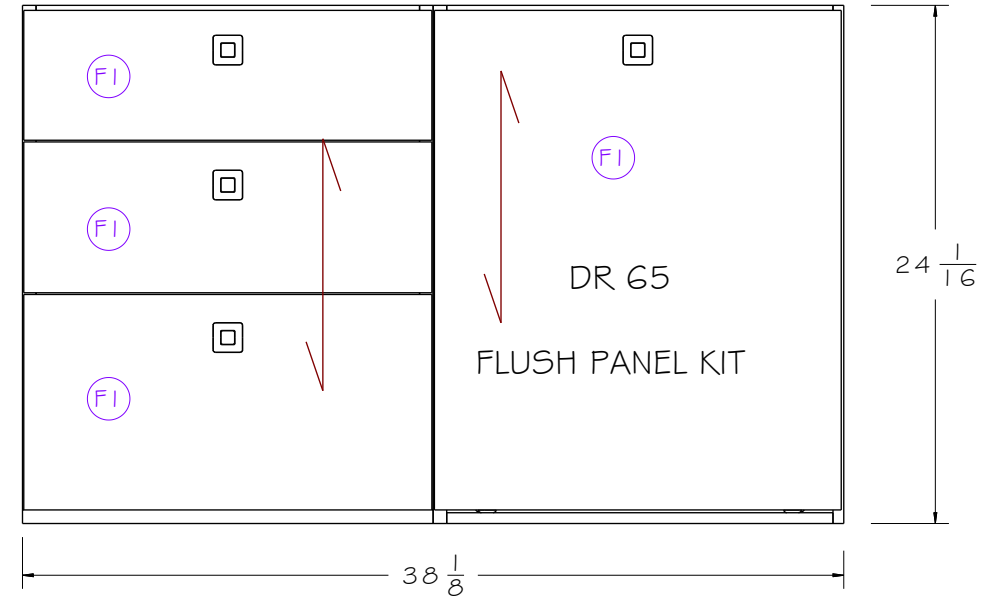

LOOKING AFT
Scale: 1:8

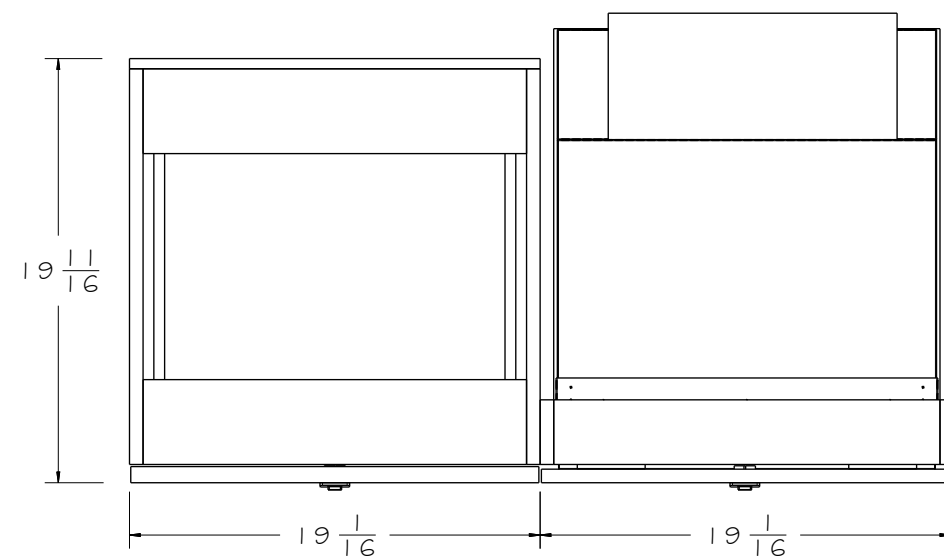

PLAN
Scale: 1:8

