




REVISION	ISSUED : August 23, 2023 4:13 PM	DRAWING BY : PVT	CHECKED BY :

PROJECT 53


BOATWORKS

STATUS	APPROVED BY	790-LIGHTING AND SWITCHING REV CREV
SHEET# 1 / 5	FOR REVIEW	

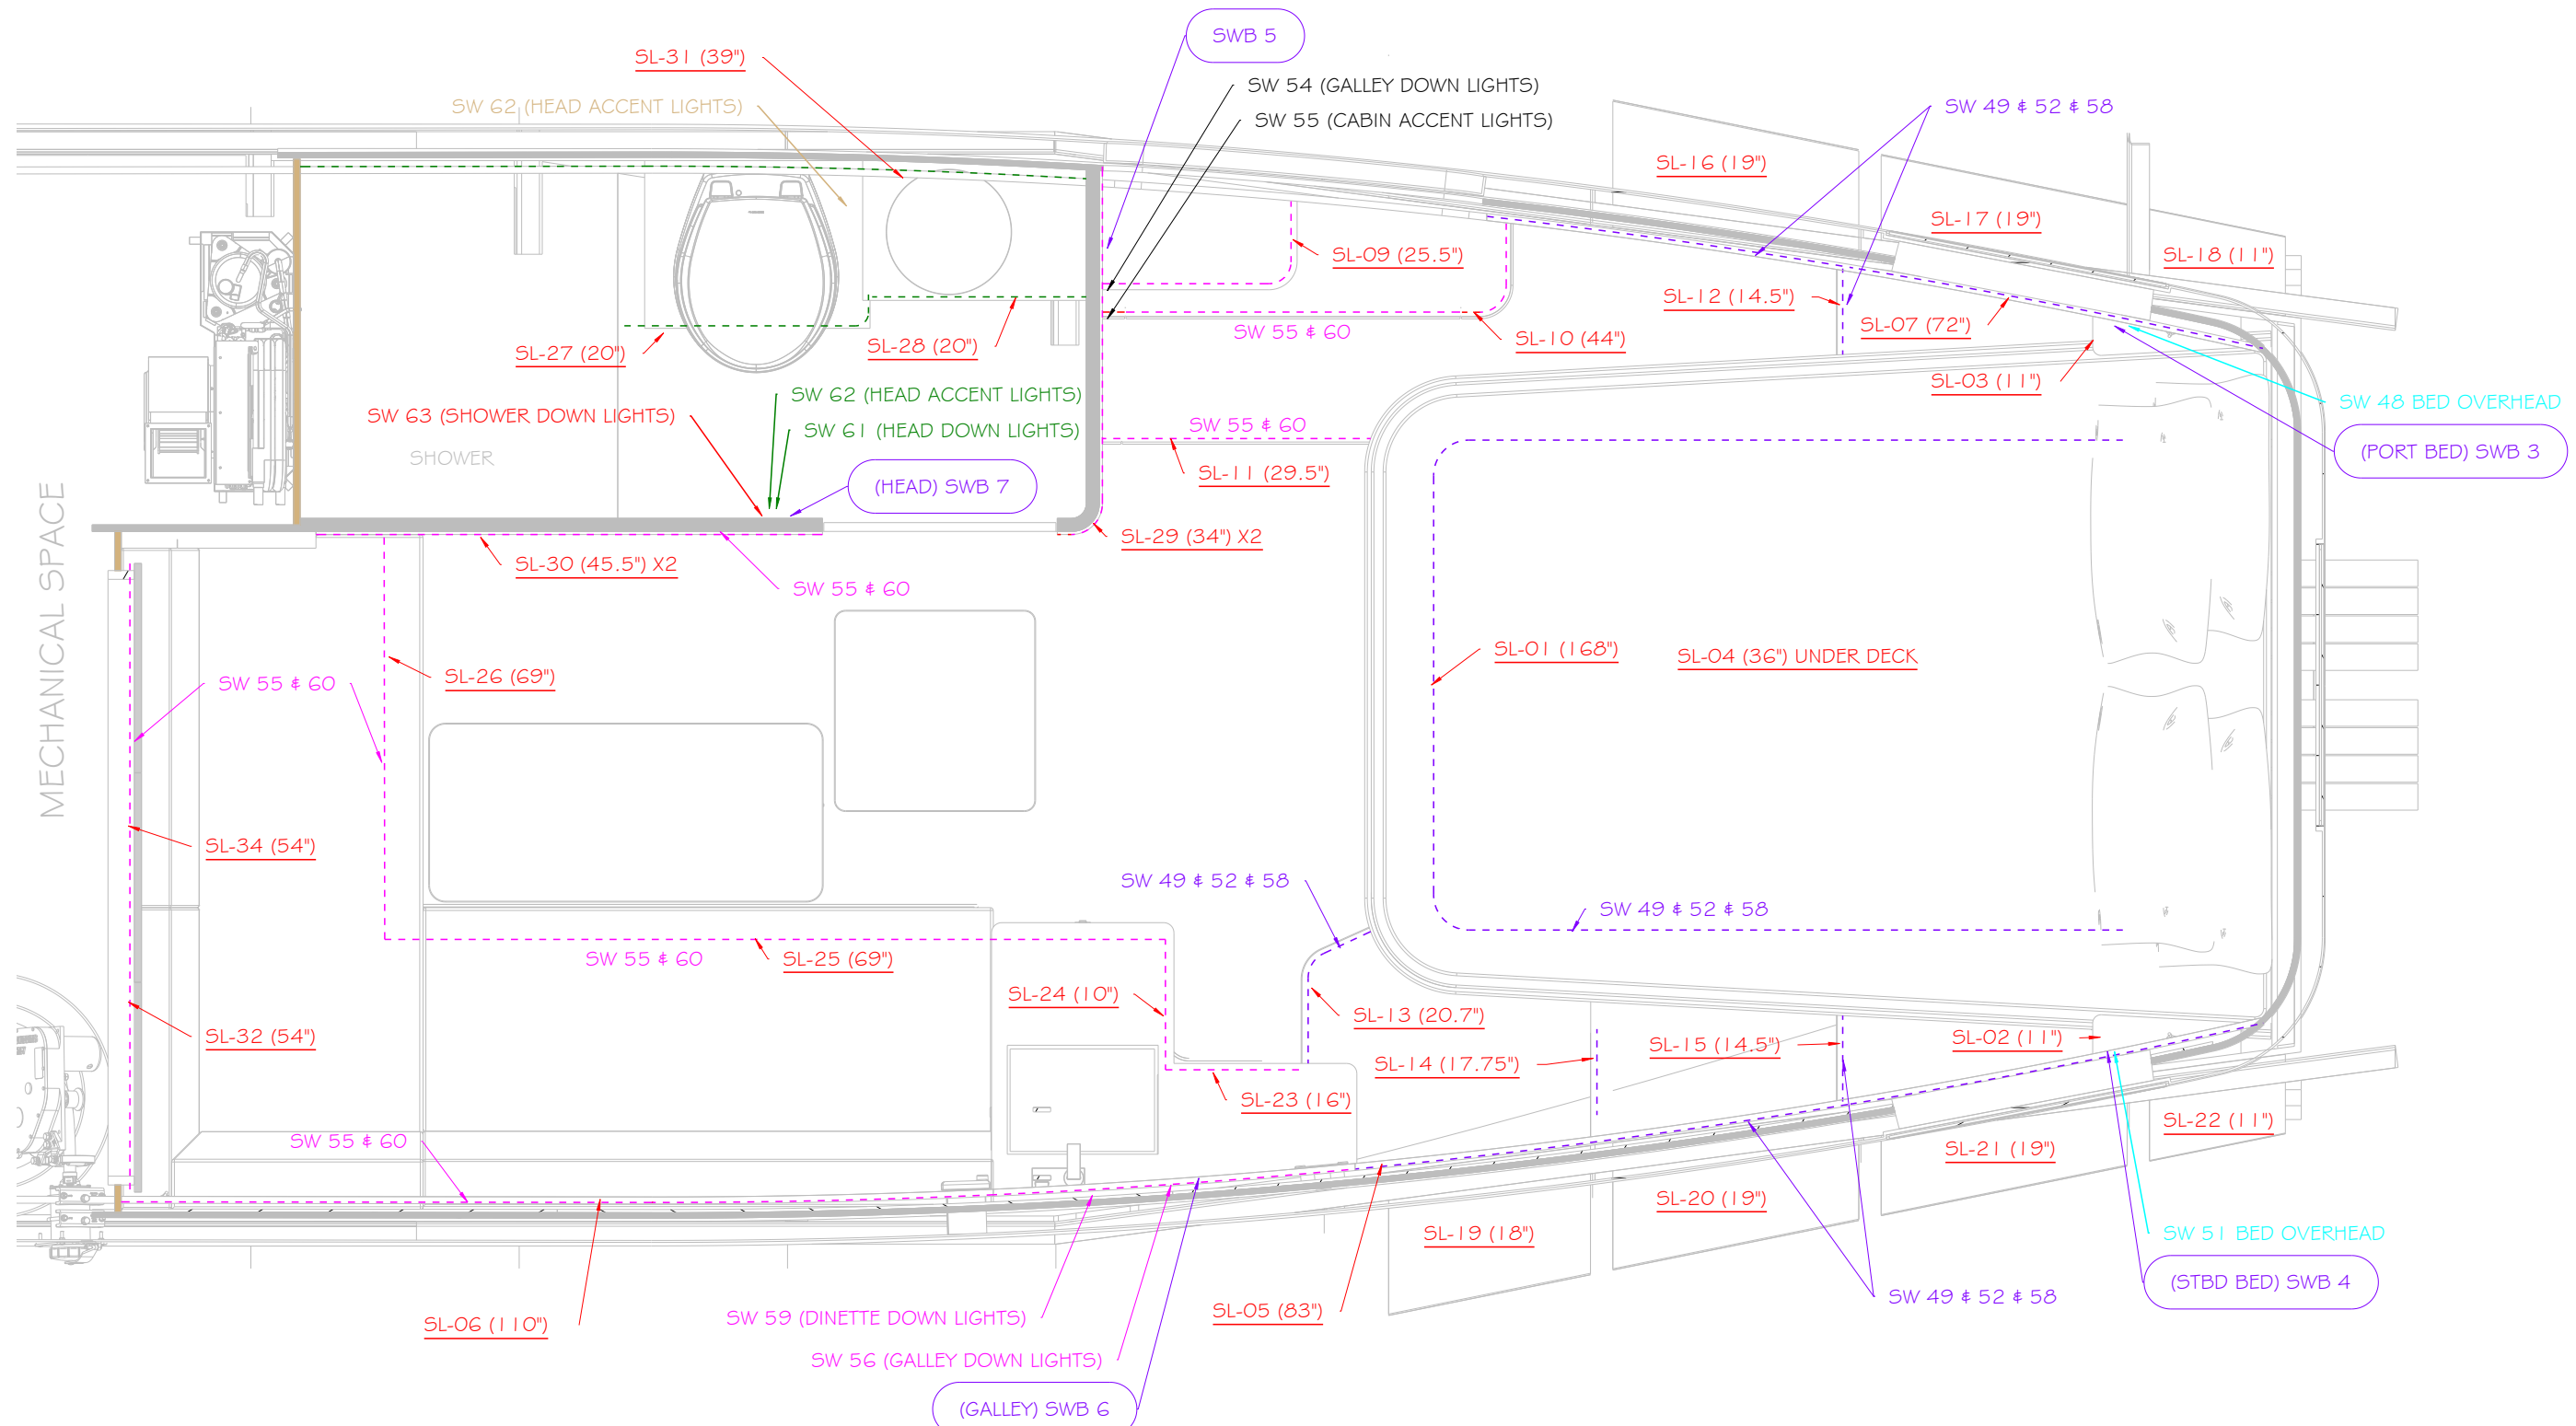

PLAN @ STATEROOM
Scale: 1:16



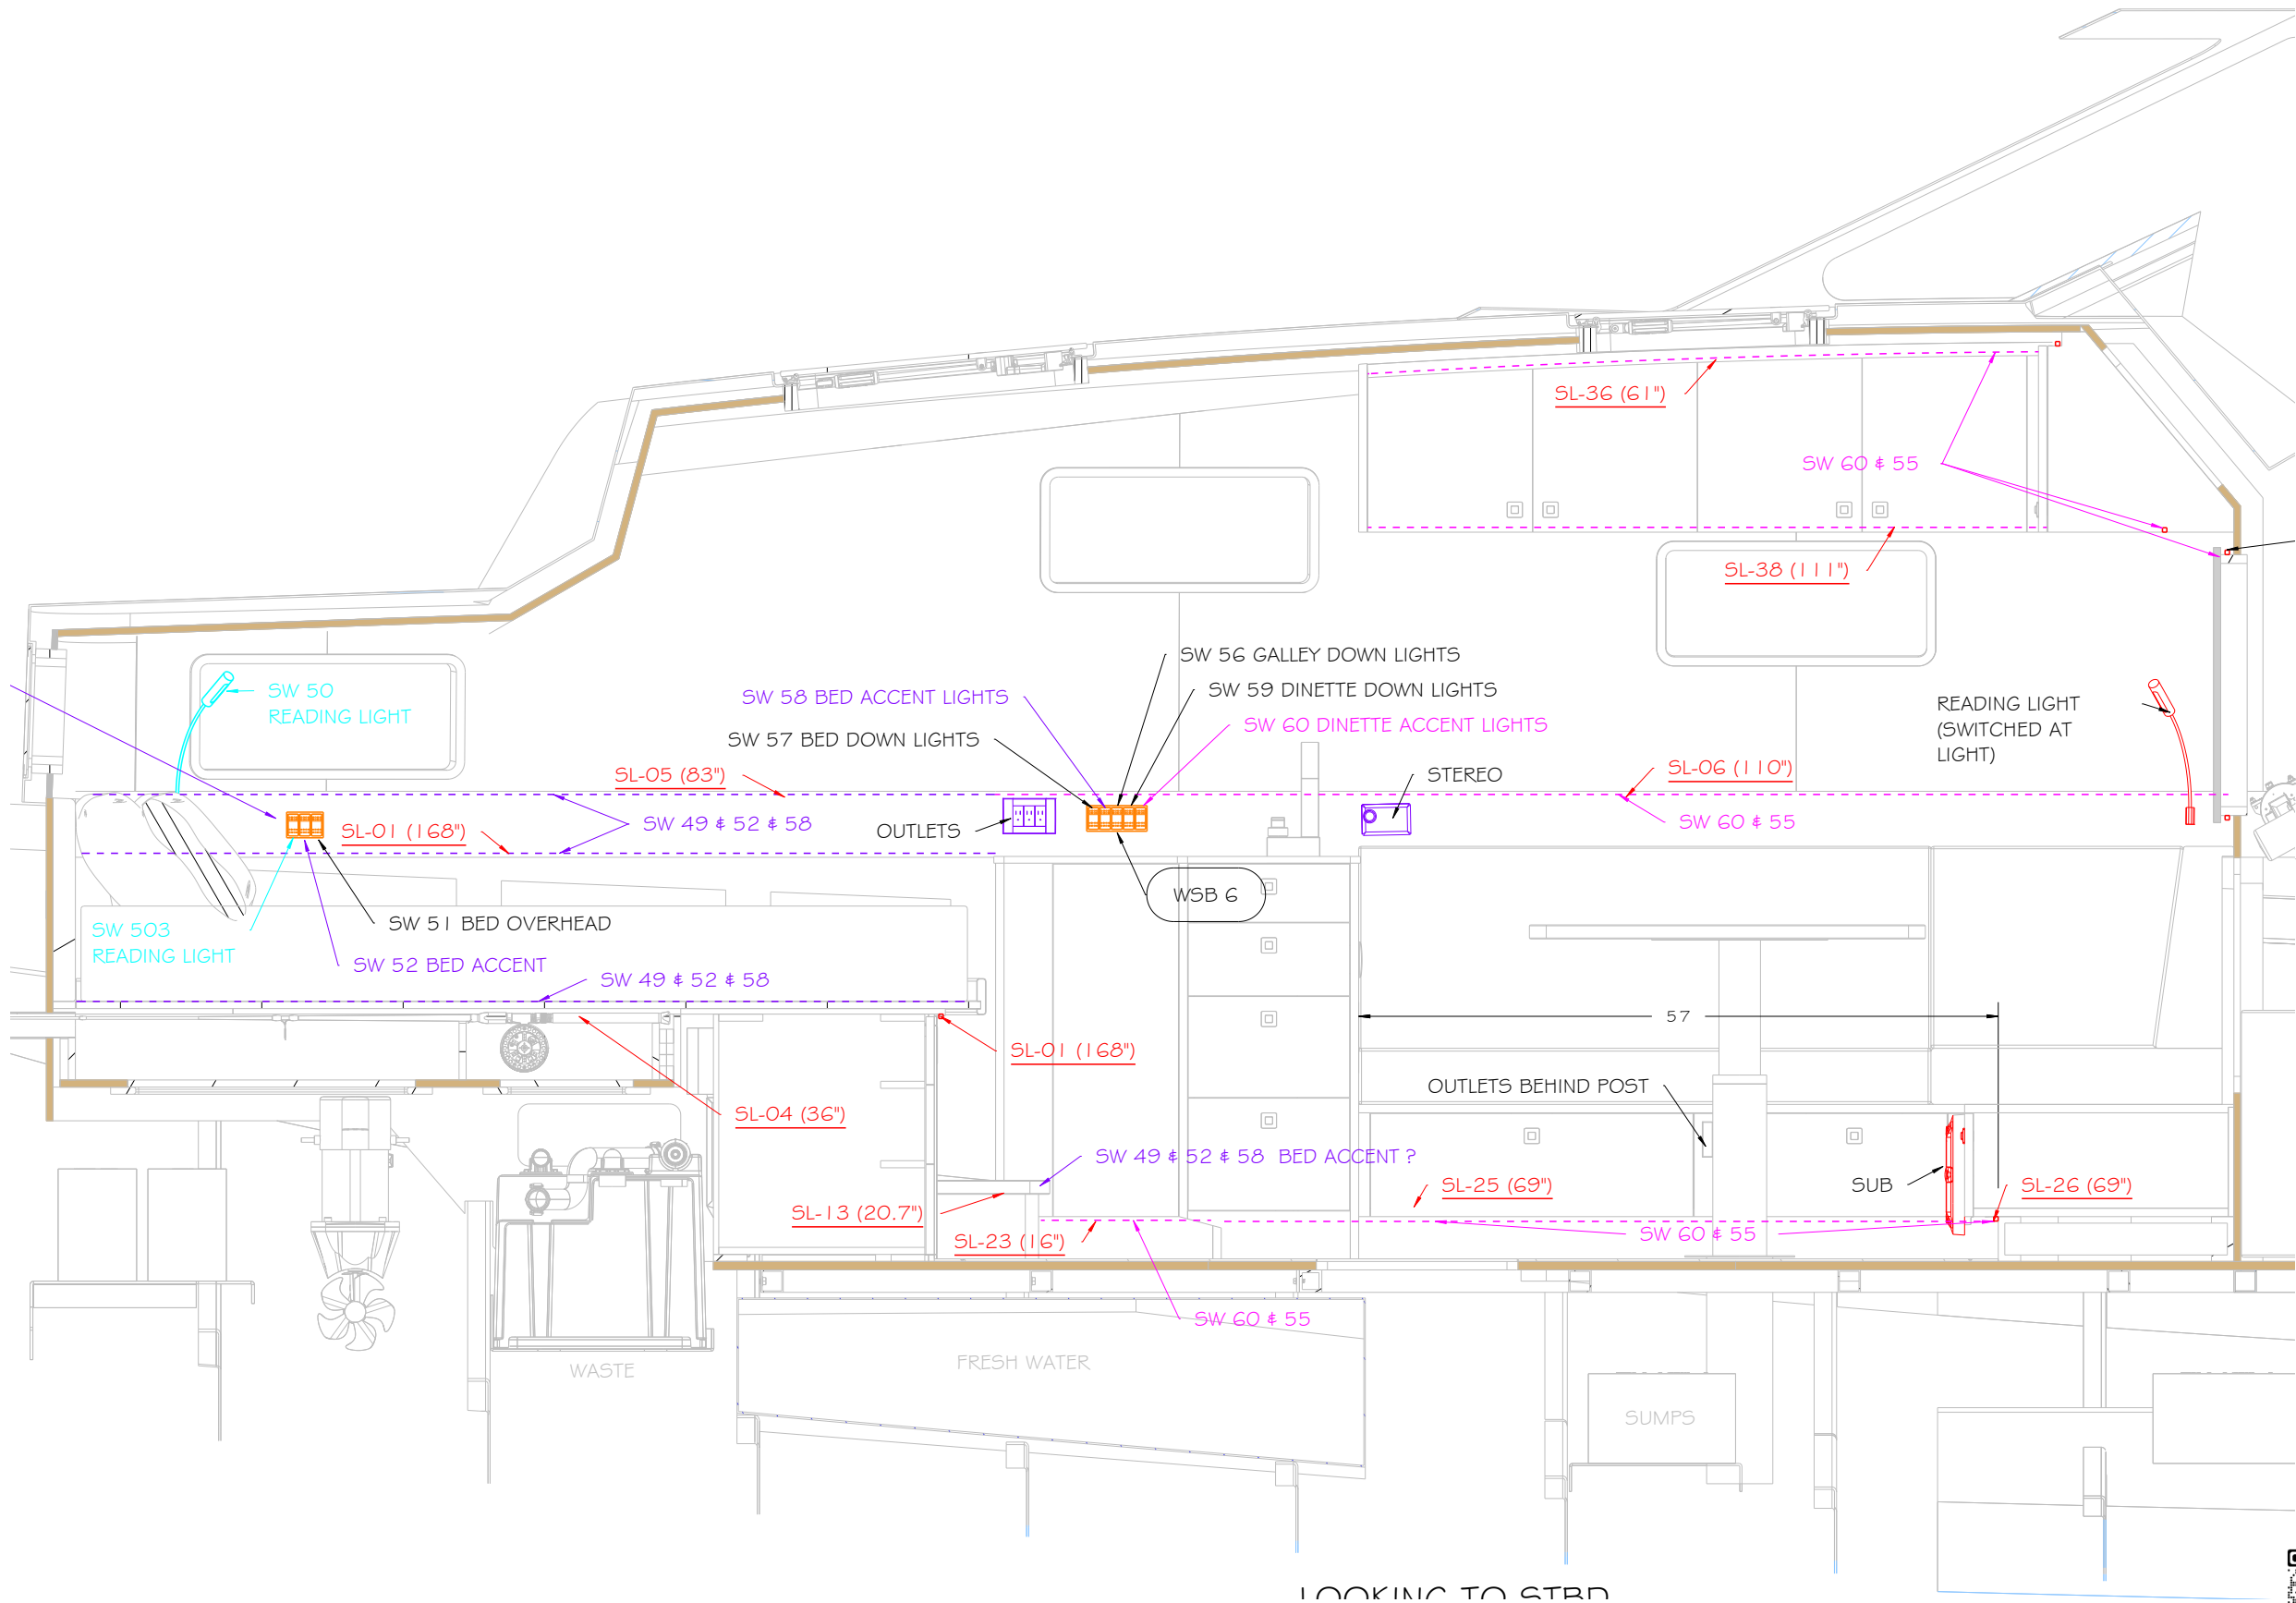

PROJECT 53


BOATWORKS



SHEET# 3 / 5	FOR REVIEW	STATUS:
790-LIGHTING AND SWITCHING REV C		REV

PROJEKT 53

BOATWORKS

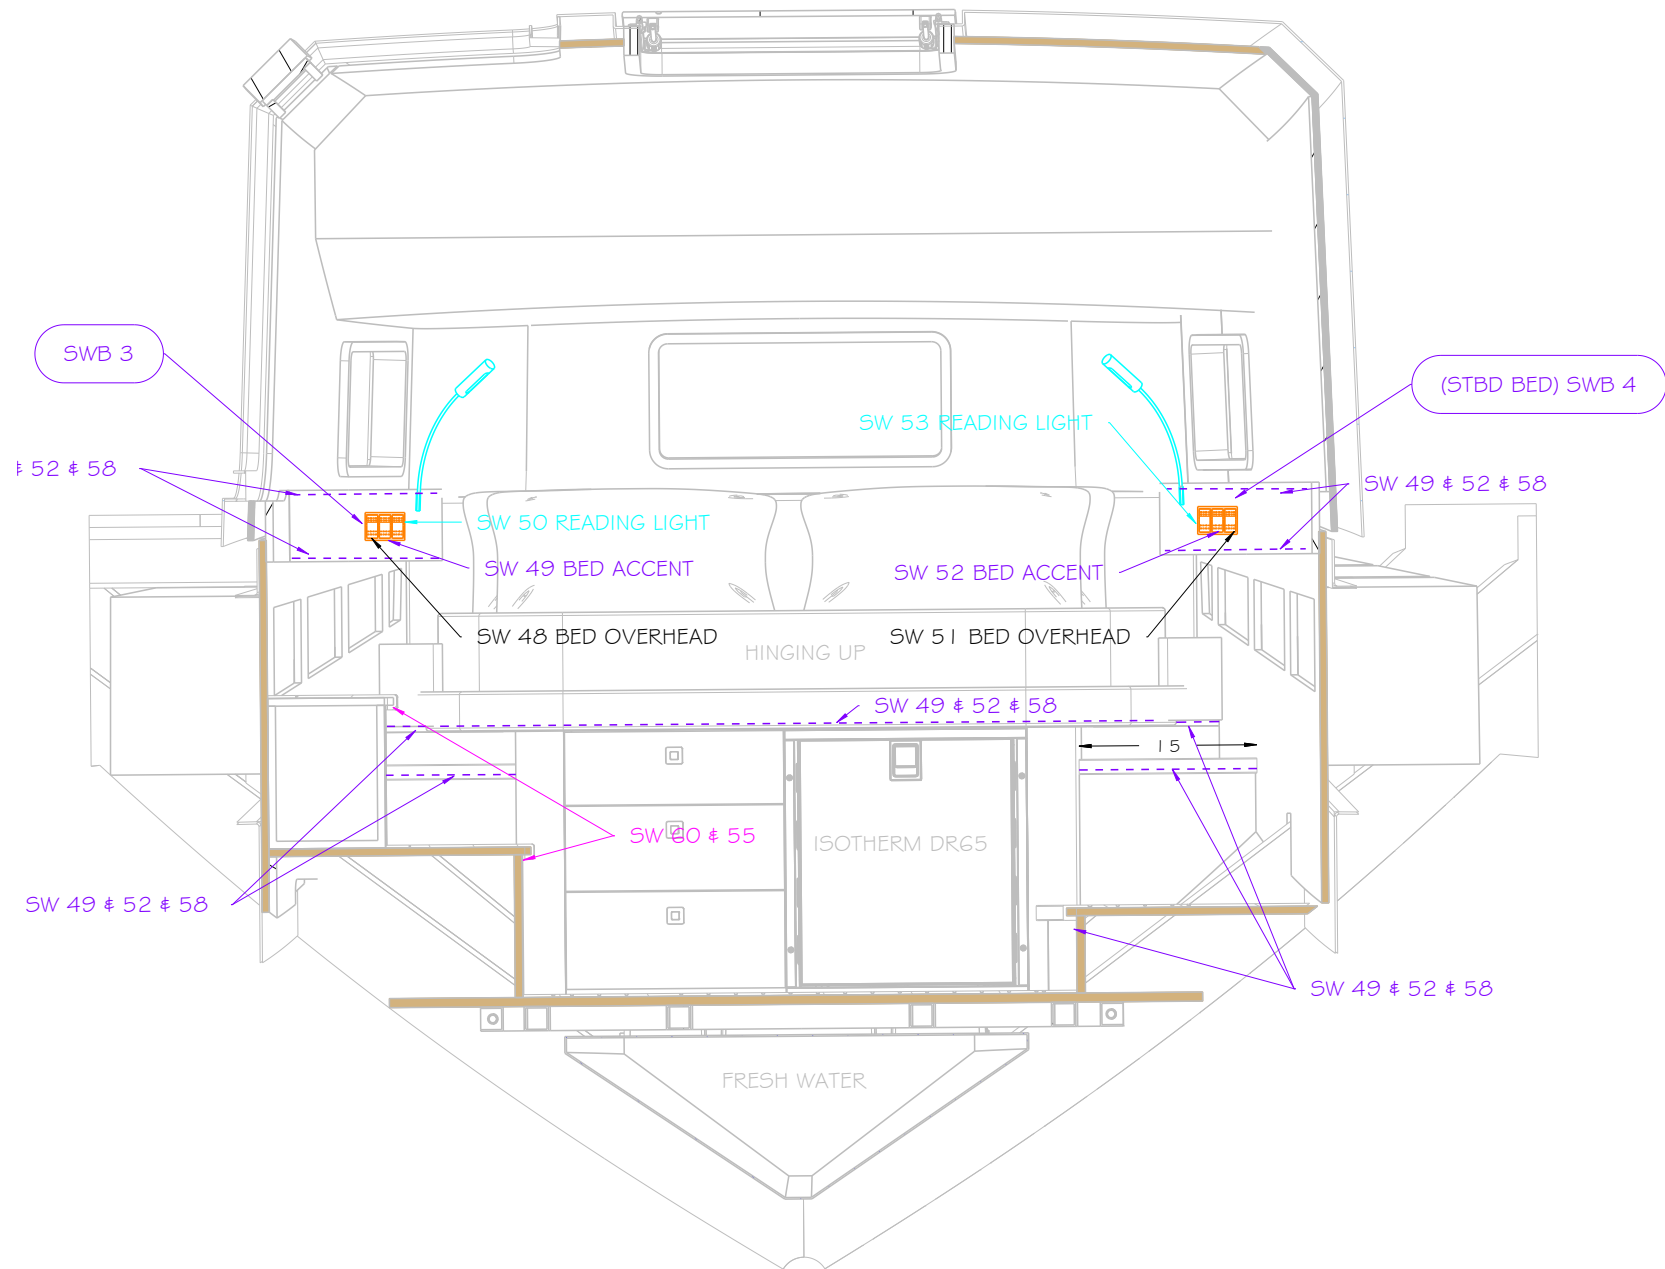

LOOKING FORWARD AT BED

Scale: 1:16



PROJEKT
BOATWORKS



SHEET# 4 / 5	STATUS FOR REVIEW	APPROVED BY
		790-LIGHTING AND SWITCHING REV CREV

PROJECT **53**
BOATWORKS

REVISION	REVISION DATE	ISSUED : August 23, 2023 4:13 PM
		DRAWING BY : PVT CHECKED BY :



SHEET# 5 / 5	FOR REVIEW	STATUS
790-LIGHTING AND SWITCHING REV C		REV

PROJEKT 53

BOATWORKS

REVISION	REVISION DATE
	ISSUED : August 23, 2023 4:13 PM
	DRAWING BY : PVT
	CHECKED BY :