


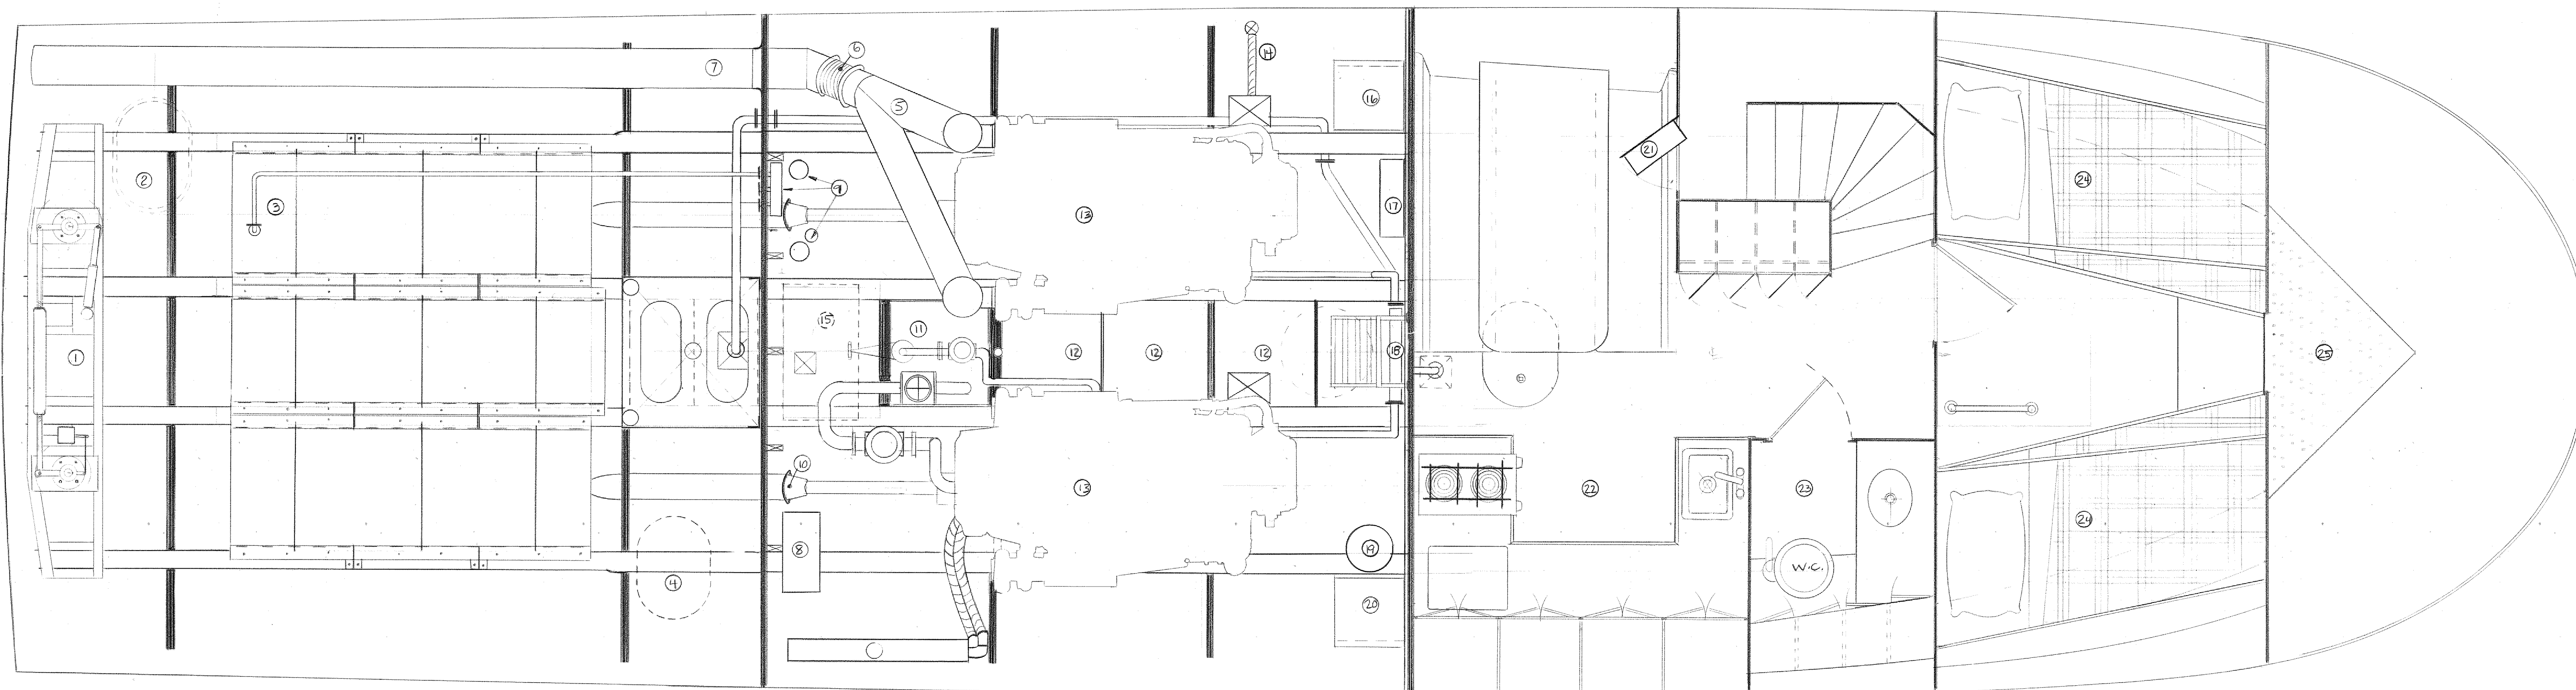

- ① STEERING TRAY W/ RAM # TILTER CROSS BAR
- ② DECK HATCH ACCESS TO STEERING # TANK COMPT.
- ③ DIESEL FUEL TANKS (3) OF AL ALLOY W/ TYPICAL FUEL LINE RUN TO FUEL MANIFOLD
- ④ FWD TANK COMPARTMENT BOLT-DOWN ACCESS HATCH

- ⑤ EXHAUST COLLECTOR (NATIONAL MARINE) W/ HYSPAN EXPANSION JOINT # GRP TUBE
- ⑥ HYDRAULIC OIL RESERVOIR PUMP AT P.T.O. ON STD ENGINE GEAR
- ⑦ FUEL SUPPLY MANIFOLD # MAIN # AUX. FUEL FILTERS & VALVES
- ⑧ PROP SHAFT MANECRAFT SEALS


- ⑨ SEA BAY W/ RAW WATER INTAKES FOR MAIN ENG. COOLING, AUX. GENERATOR COOLING, FIRE SERVICE ETC.
- ⑩ BATTERY COMPARTMENTS
- ⑪ 2V71 TI MAIN ENGINES
- ⑫ BILGE SUCTION OVERBOARD DISCHARGE
- ⑬ ONAN GENSET (12 KW)

- ⑭ OILY BILGE HOLD. TANK
- ⑮ D.C. DISTRIBUTION BOX
- ⑯ BILGE SUCTION MANIFOLD W/ SYSTEM FOR PUMPING MAIN COMPARTMENTS
- ⑰ HALON FIRE CONTROL
- ⑱ BLACK WATER HOLD. TANK

- ② A.C. DISTRIBUTION BOX
- ③ GALLEY W/ 110V RANGE
- ④ HEAD W/ W.C. & LKRS
- ⑤ CREW BERTHS
- ⑥ CHAIN LOCKER W/ 300' OF 5/8" B&B D. ANCHOR ROPE & 20' OF 3/8" CHAIN


- REFER TO PROFILE
- ⑦ FRESH WATER TANK
- ⑧ ANCHOR WINDLASS SIMPSON-LAWRENCE
- ⑨ SEARCH LIGHTS P4S
- ⑩ LIGHT MAST W/ NAV # TOWING LIGHTS IN ACCORD. W/ IMCO

- ⑪ EMERGENCY ENGINE SHUT-DOWN # HALON FIRE CONTROL STATION
- ⑫ UPPER CONTROL STN.
- ⑬ WEBASTO FORCED AIR HEATER / WINDSCREEN DEFROSTER
- ⑭ 32X30 MICHIGAN DYNA-QUAD NYBRIL PROPELLERS

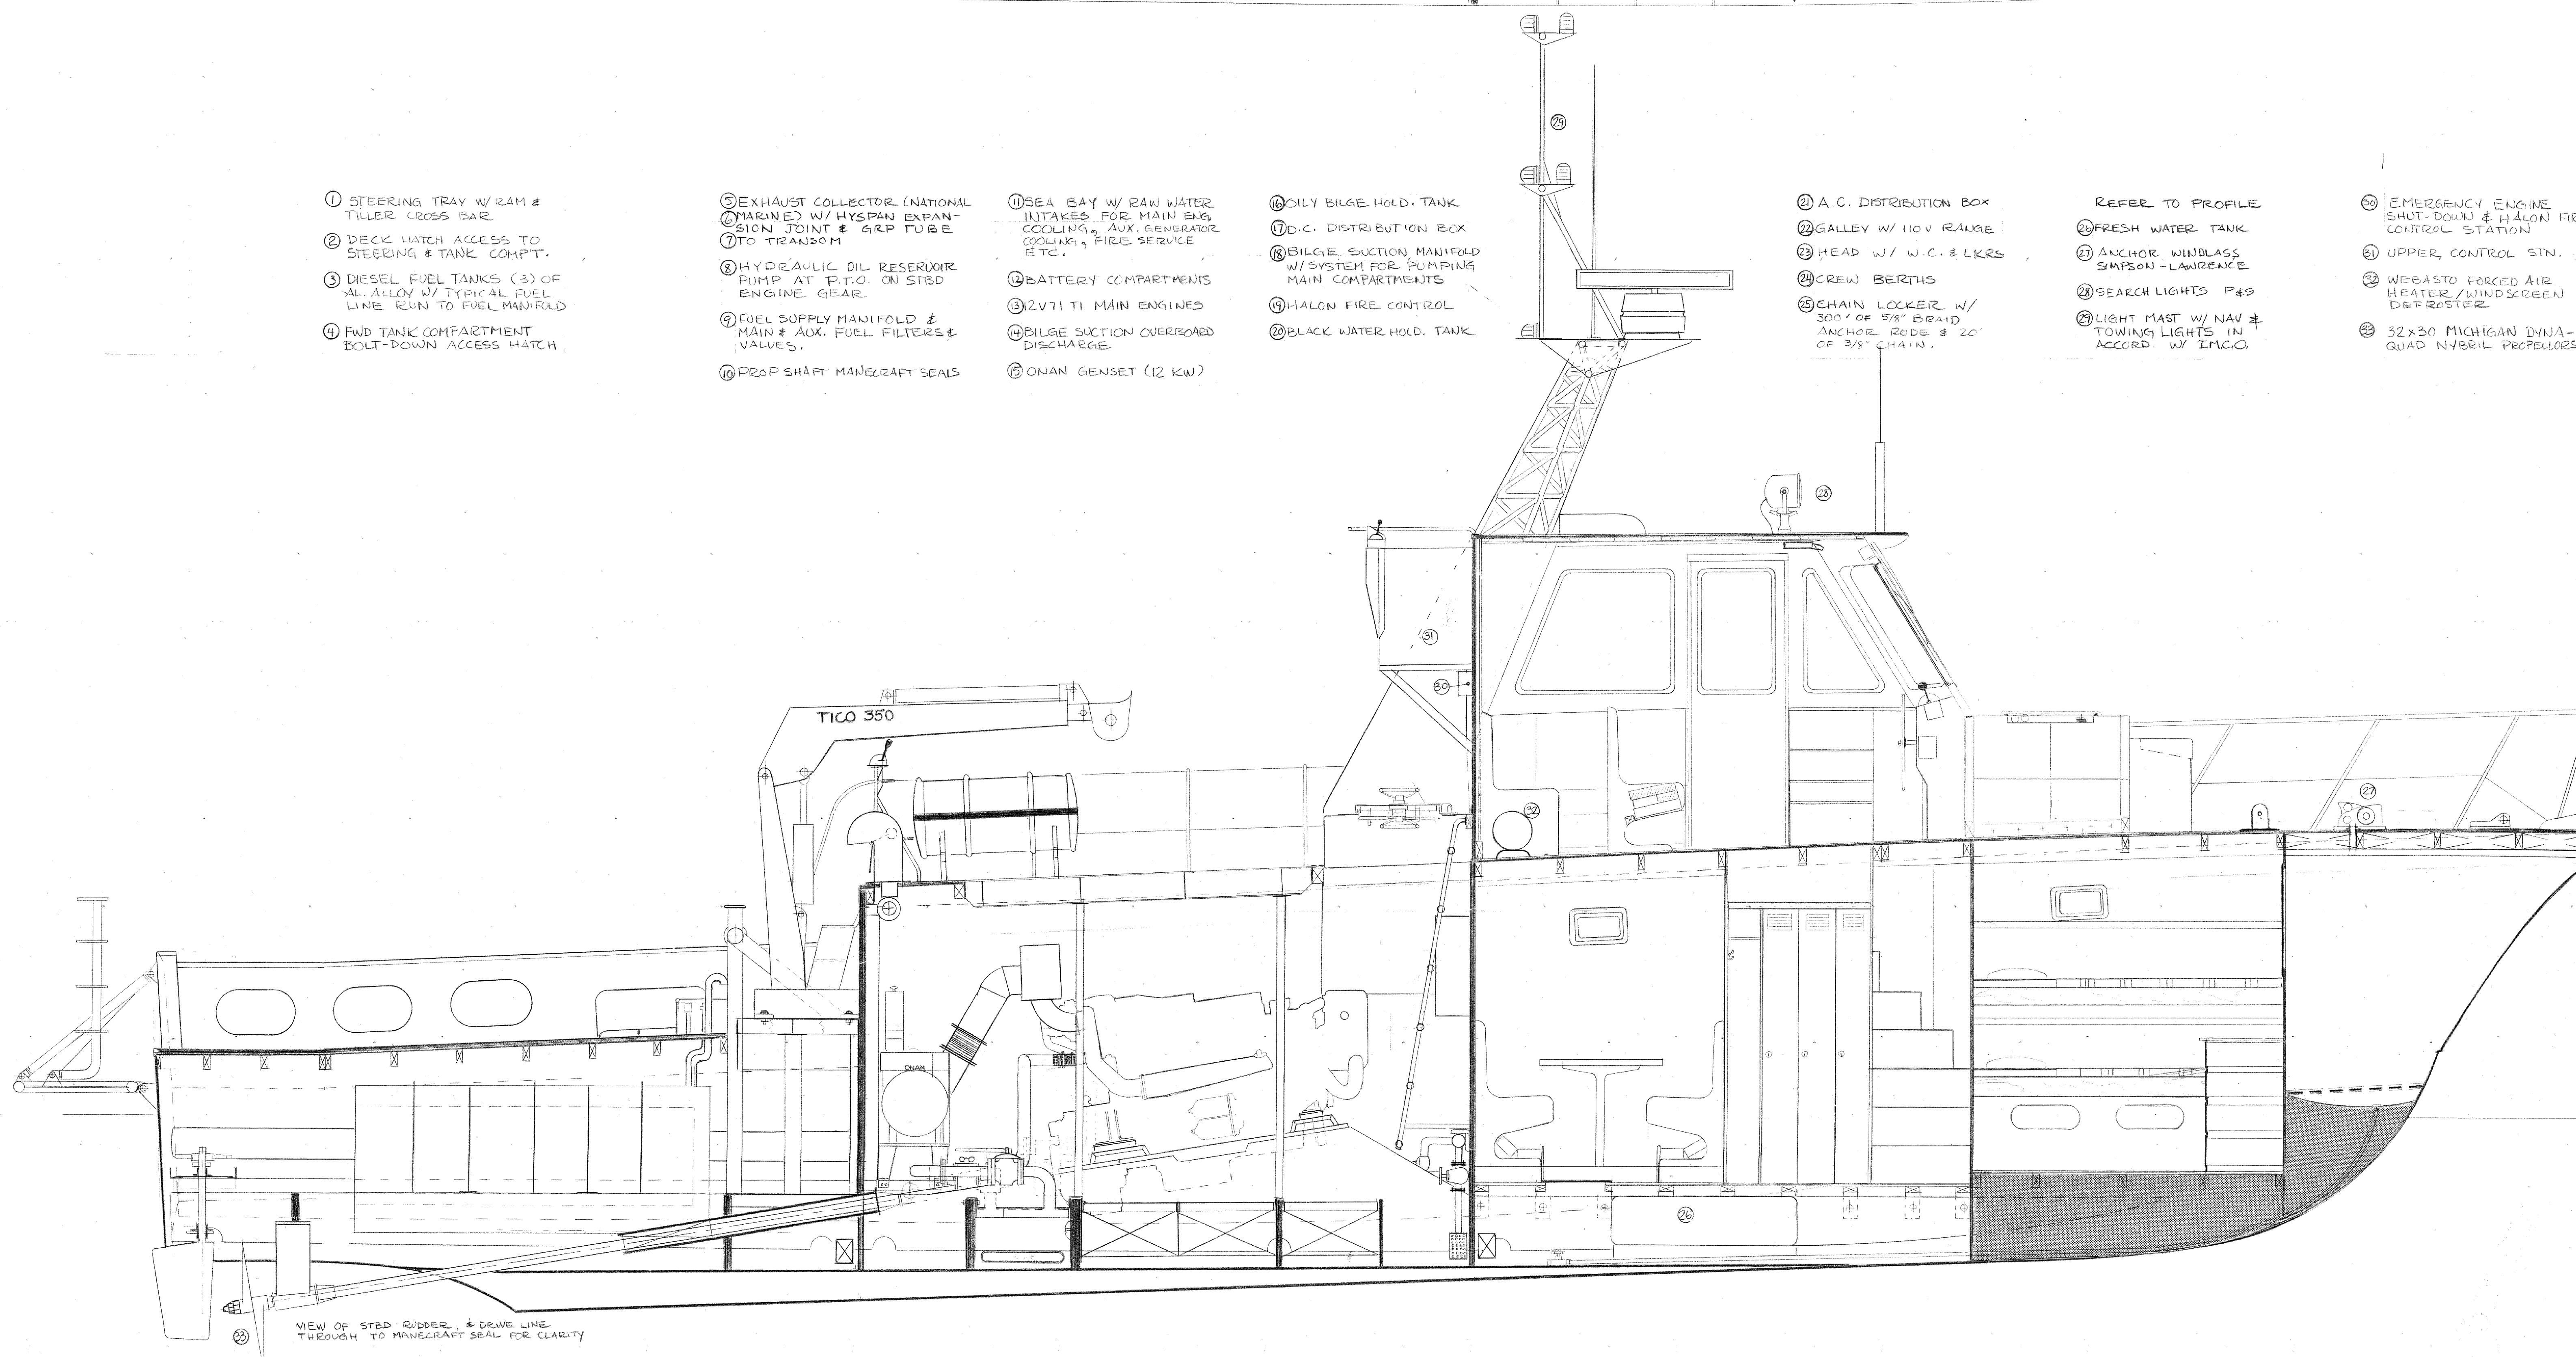

VIEW OF STD RUDDER # DRIVE LINE THROUGH TO MANECRAFT SEAL FOR CLARITY

NOTES & REVISION TO "AS FITTED" CONDITION ADDED	10/82 1985 RCL
ADDED CABINET IN SLEEPING ACCOMODATION W/4 DRAWERS	3/96 1985 RCL

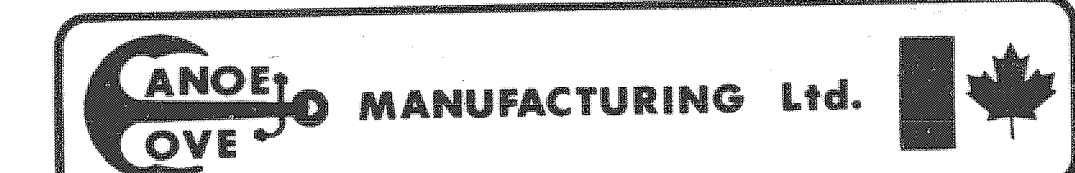

16 M. PR (NC) 2 CLASS SAR BOAT					
GENERAL ARRANGEMENT & INBOARD PROFILE					
DRW	CHKD	DATE	SCALE	FILE	REV
File	File	4/17/83	1:20		2
APVL					
002-5324-008					SHEET
HARRIS & CARLTON Ltd. *Naval Architects					

300-PR-NC-200